


西日本工業大学 小倉キャンパス
福岡県北九州市小倉北区室町一丁目2番11号





西日本工業大学 おばせキャンパス
福岡県京都郡苅田町新津一丁目11番地1



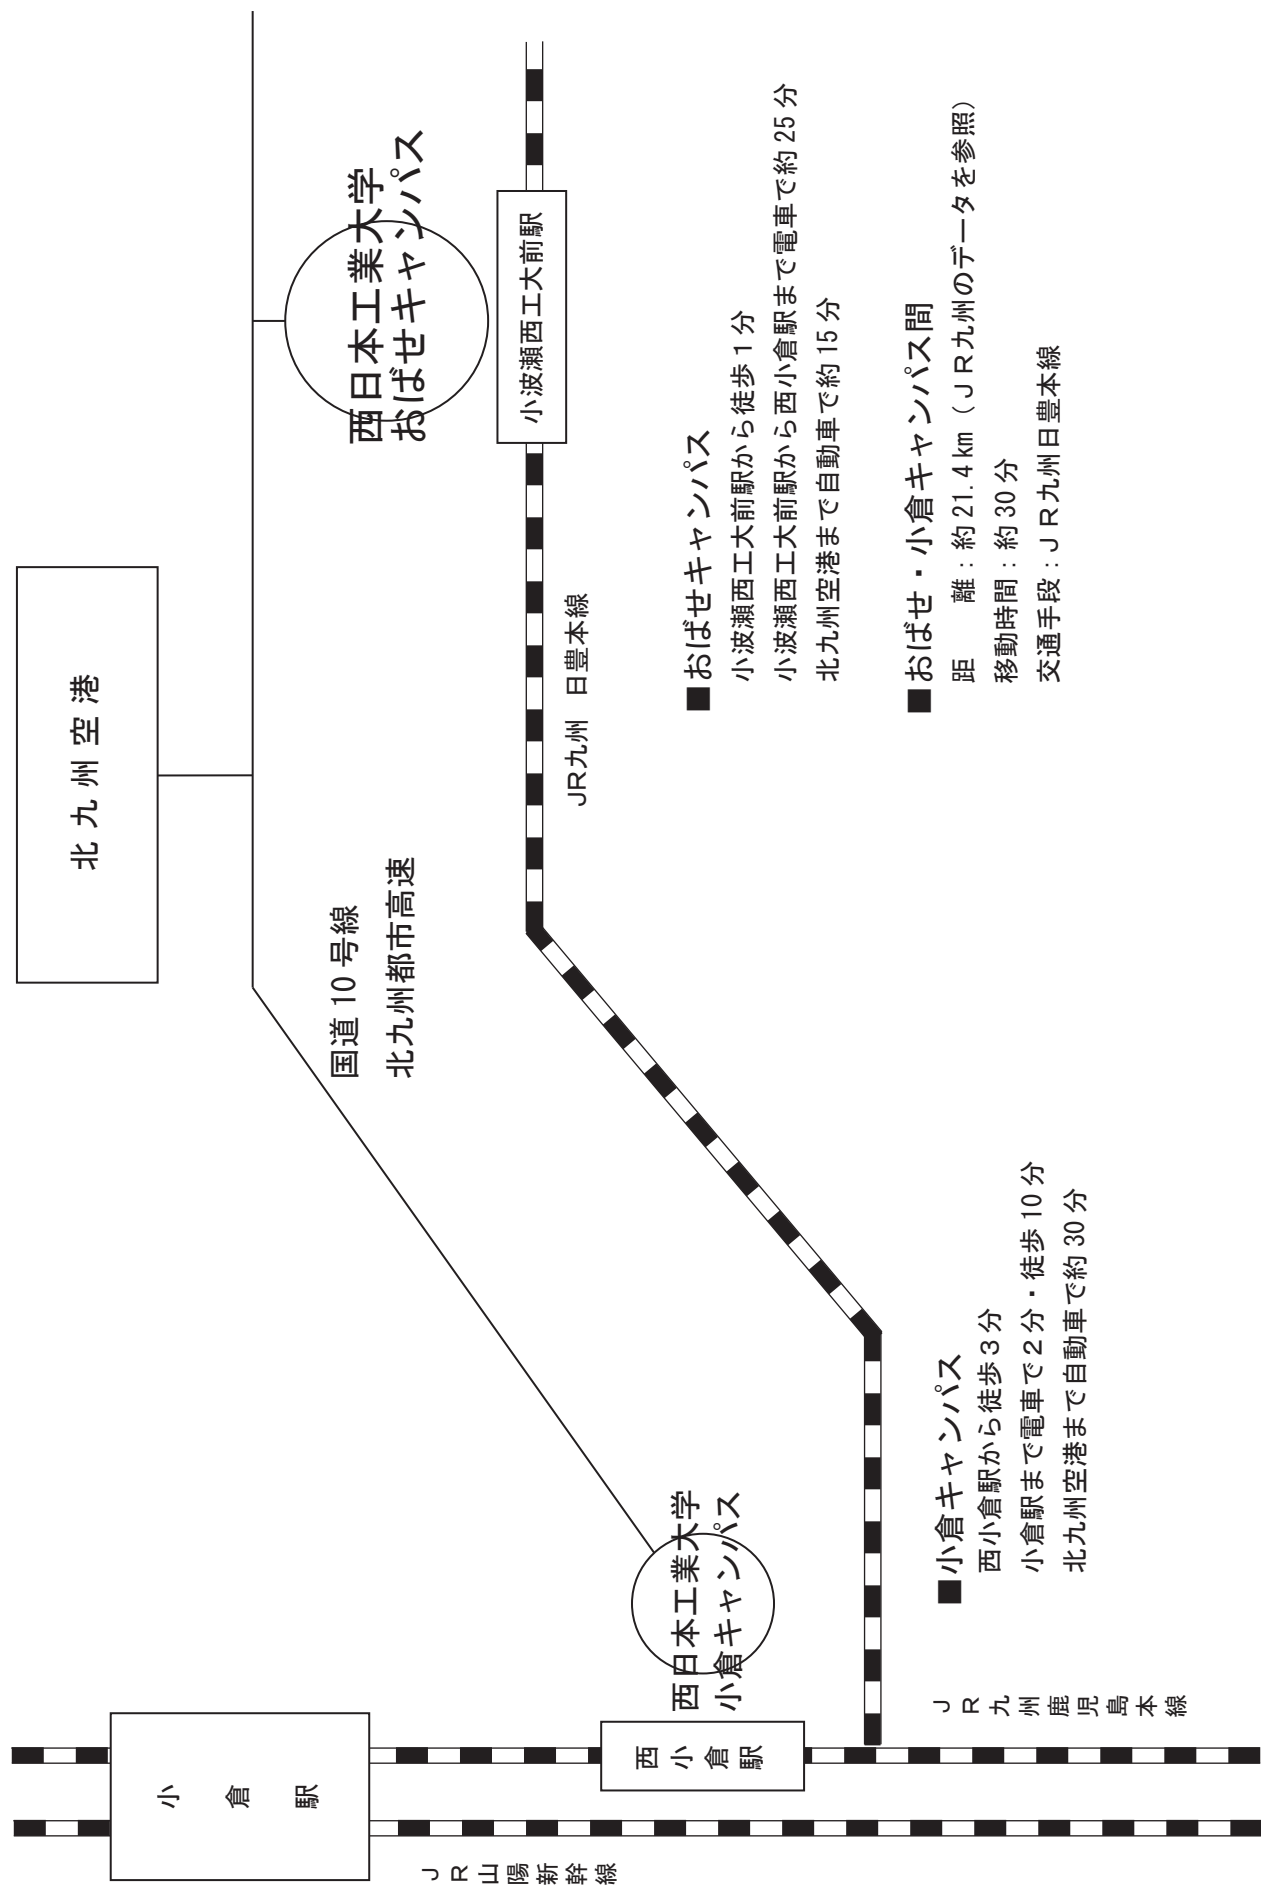

学校団地関係図

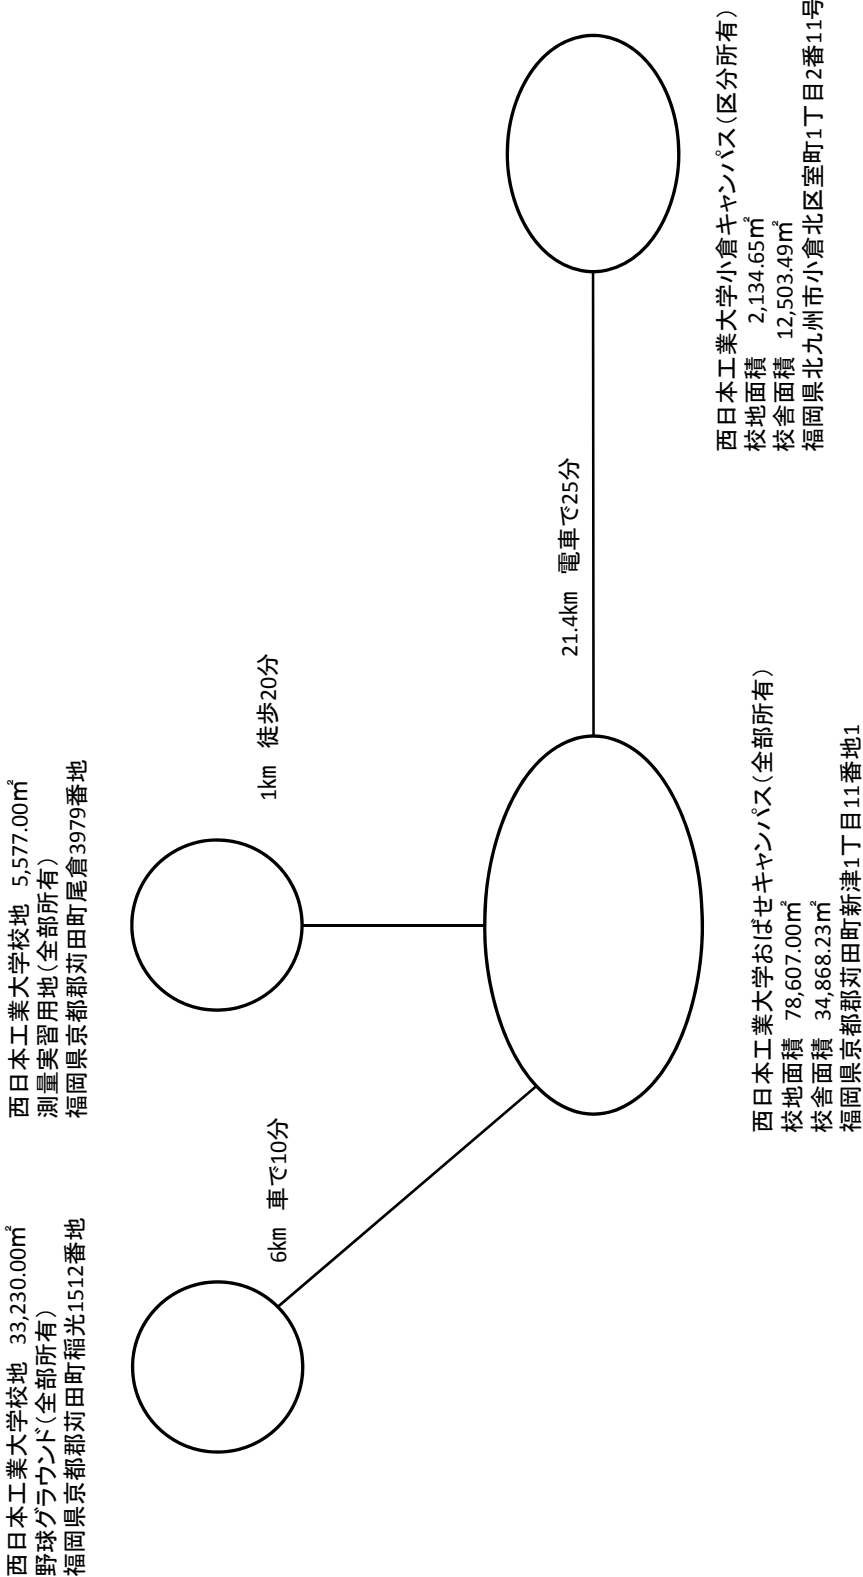

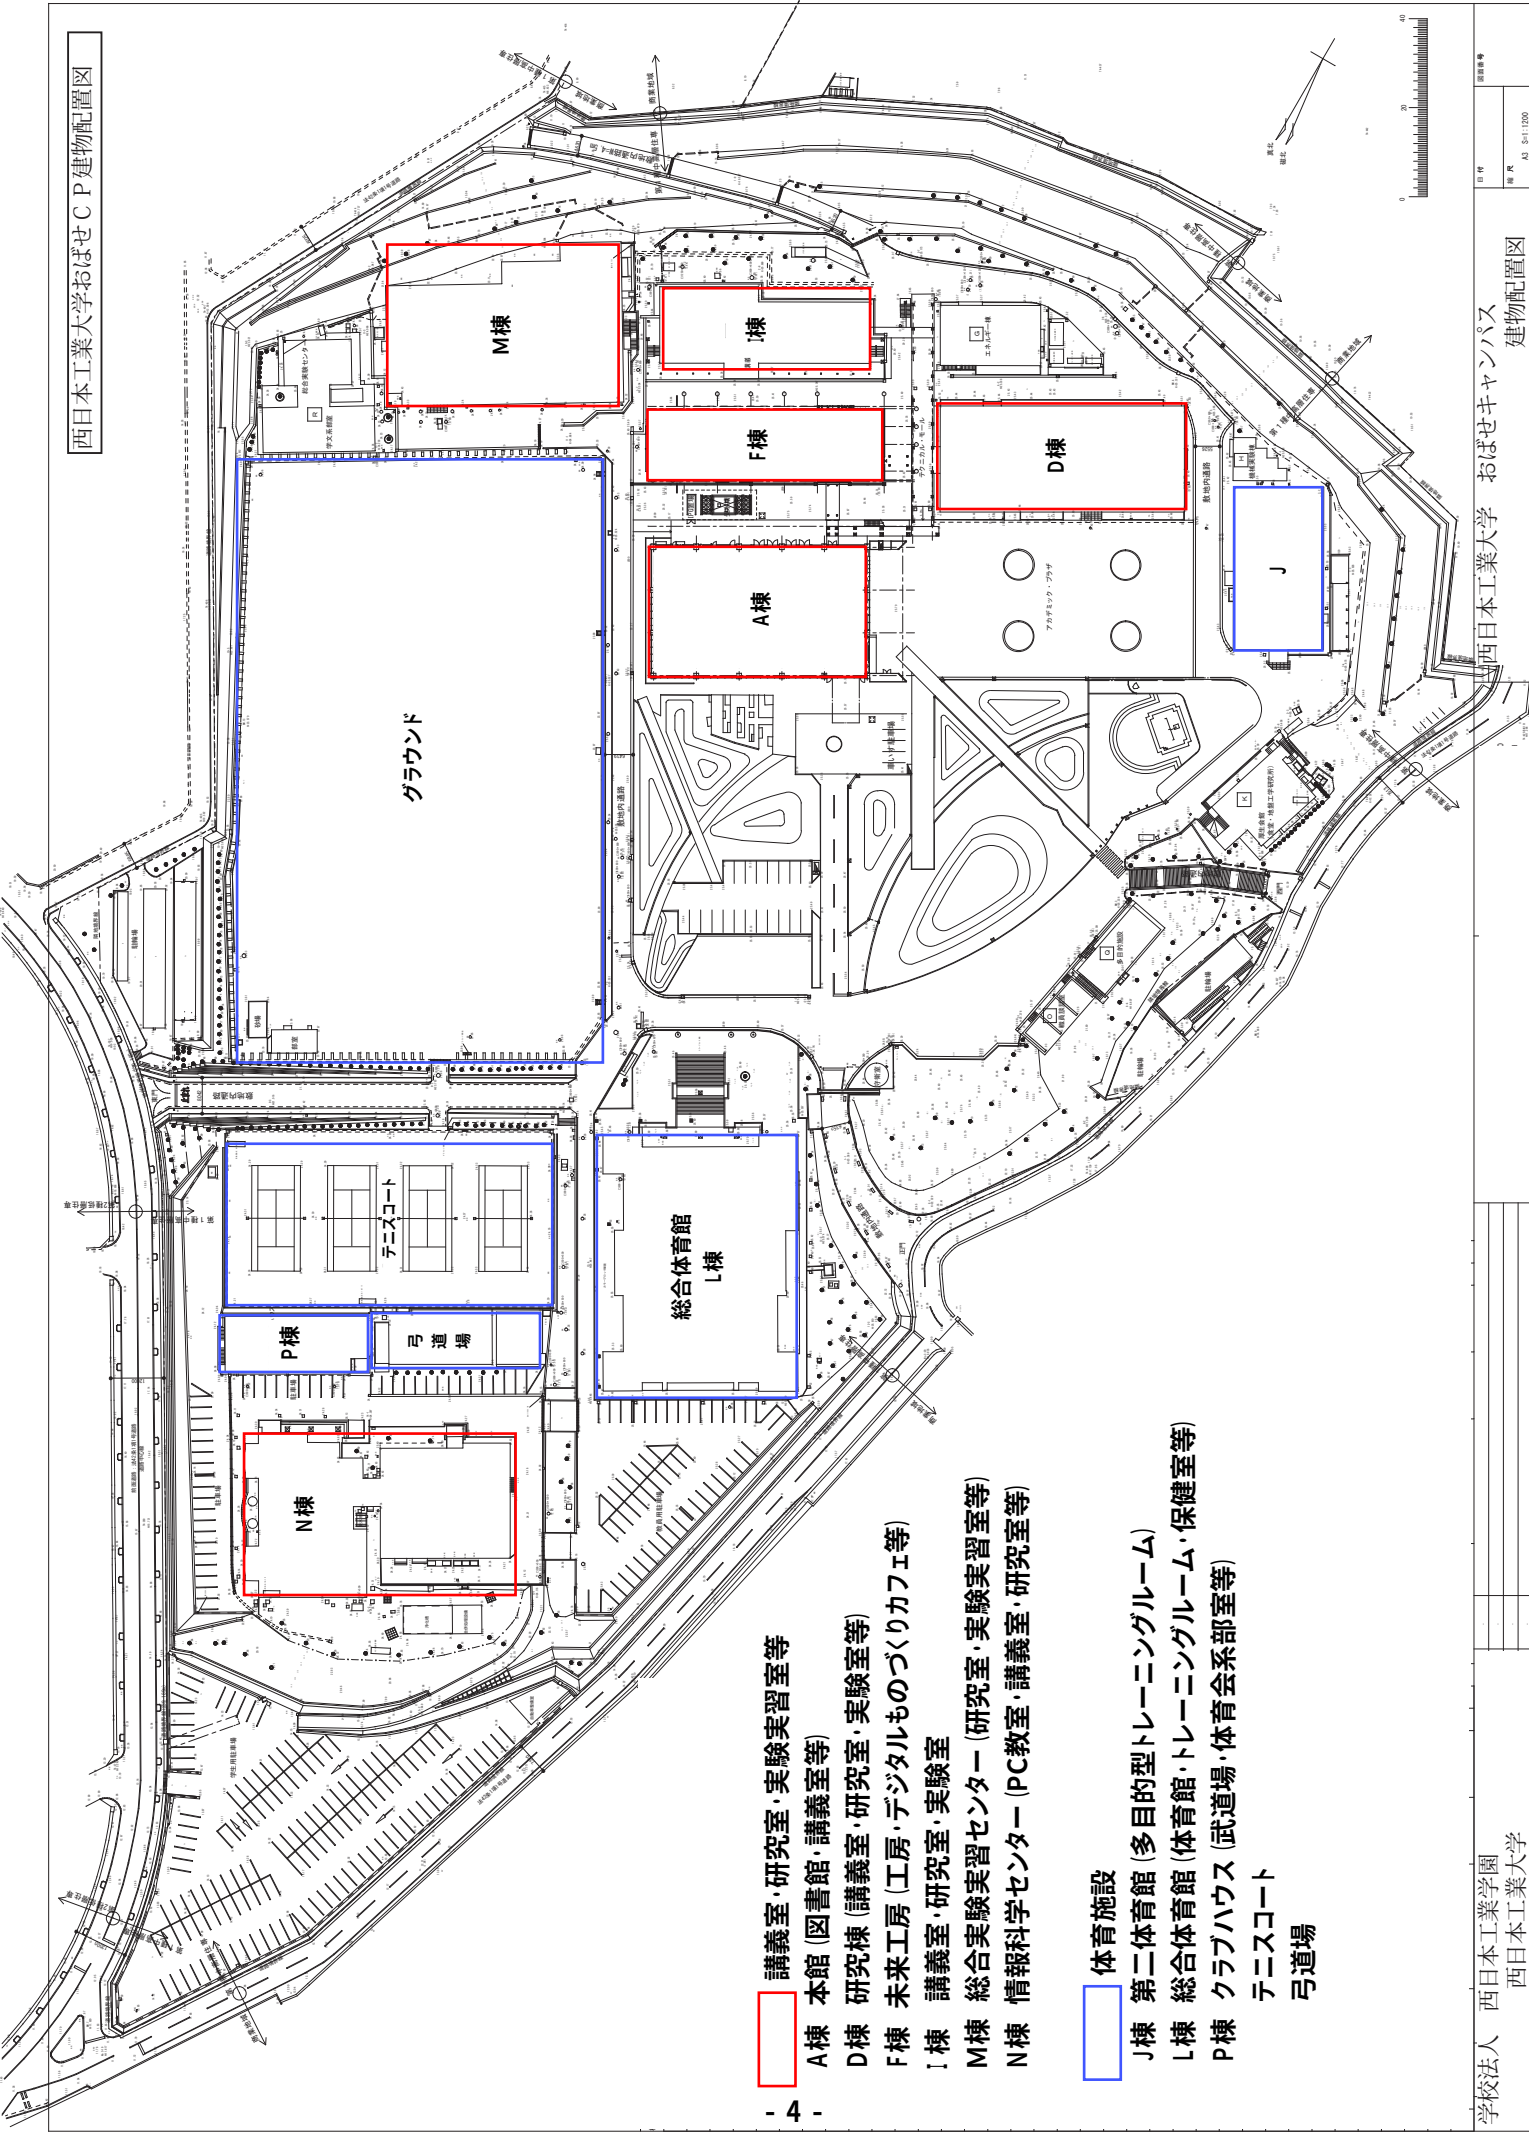

■ 講義室・研究室・実験実習室等

- A棟 本館 (図書館・講義室等)
- D棟 研究棟 (講義室・研究室・実験室等)
- F棟 未来工房 (工房・デジタルものづくりカフェ等)
- I棟 講義室・研究室・実験室
- M棟 総合実験実習センター (研究室・実験実習室等)
- N棟 情報科学センター (PC教室・講義室・研究室等)

■ 体育施設

- J棟 第二体育館 (多目的型トレーニングルーム)
- L棟 総合体育館 (体育館・トレーニングルーム・保健室等)
- P棟 クラブハウス (武道場・体育会系部室等)
- テニスコート
- 弓道場



施設面積一覧

【おばせキャンパス】

教室番号	教室名	部屋面積	頁	教室番号	教室名	部屋面積	頁
A101	大講義室	336.77㎡	9	D408	実験・卒業研究室	45.77㎡	16
図書館	閲覧室	913.16㎡	11	D409	実験・卒業研究室	45.77㎡	16
A404	講義室	76.08㎡	12	D410	研究室	32.14㎡	16
A405	講義室	79.65㎡	12	D411	研究室	32.14㎡	16
A406	学習室	83.79㎡	12	D412	実験・卒業研究室	62.65㎡	16
A407	講義室	76.08㎡	12	D413	研究室	30.51㎡	16
A408	講義室	76.08㎡	12	D414	実験・卒業研究室	45.77㎡	16
A409	講義室	77.27㎡	12	D415	実験・卒業研究室	45.77㎡	16
D102	機械工作実験室	43.88㎡	13	D416	研究室	31.12㎡	16
D103	製作・開発実験室	131.63㎡	13	D502	研究室	32.14㎡	17
D104	電子顕微鏡室	43.88㎡	13	D503	研究室	30.51㎡	17
D105	風洞実験室	177.84㎡	13	D504	実験・卒業研究室	45.77㎡	17
D106	講義室	134.84㎡	13	D505	実験・卒業研究室	45.77㎡	17
D108	精密測定室	29.16㎡	13	D506	研究室	30.51㎡	17
D109	材料工学実験室	131.63㎡	13	D507	研究室	30.51㎡	17
D202	講義室	153.56㎡	14	D508	実験・卒業研究室	45.77㎡	17
D203	講義室	153.56㎡	14	D509	実験・卒業研究室	45.77㎡	17
D204	講義室	190.64㎡	14	D510	研究室	32.14㎡	17
D205	講義室	131.60㎡	14	D511	研究室	32.14㎡	17
D207	講義室	175.50㎡	14	D512	実験・卒業研究室	62.65㎡	17
D302	研究室	32.14㎡	15	D513	高電圧実験室	76.28㎡	17
D303	研究室	30.51㎡	15	D514	実験・卒業研究室	45.77㎡	17
D304	実験・卒業研究室	45.77㎡	15	D515	研究室	31.12㎡	17
D305	実験・卒業研究室	45.77㎡	15	F102	工作室	352.6㎡	18
D306	研究室	30.51㎡	15	F103	工房・工作ブース	20.74㎡	18
D307	研究室	30.51㎡	15	F201	デジタルものづくりカフェ	44.94㎡	19
D308	実験・卒業研究室	45.77㎡	15	F202	ミーティングルーム	45.90㎡	19
D309	実験・卒業研究室	45.77㎡	15	I201	大講義室	304.20㎡	22
D310	研究室	30.51㎡	15	I202	大講義室	257.40㎡	22
D311	研究室	32.14㎡	15	K	研究室	24.75㎡	25
D312	実験・卒業研究室	62.65㎡	15	K	実験室	19.23㎡	25
D313	研究室	30.51㎡	15	K	資料室	22.68㎡	25
D314	実験・卒業研究室	45.77㎡	15	M101	水工・環境実験室	310.73㎡	30
D315	実験・卒業研究室	45.77㎡	15	M102	機械工作実習室・工作工場	476.07㎡	30
D316	研究室	31.12㎡	15	M103	美夜古工房	215.00㎡	30
D402	研究室	32.14㎡	15	M104	CAD/CAMトレーニングルーム	188.10㎡	30
D403	研究室	30.51㎡	16	M105	構造実験室	80.61㎡	30
D404	実験・卒業研究室	45.77㎡	16	M202	計測室	30.00㎡	31
D405	実験・卒業研究室	45.77㎡	16	M204	男子更衣室	29.50㎡	31
D406	研究室	30.51㎡	16	M301	流体工学実験室	108.46㎡	32
D407	研究室	30.51㎡	16	M302	熱工学実験室	107.56㎡	32

施 設 面 積 一 覽


【おぼせキャンパス】


[illegible]


施設面積一覧

【小倉キャンパス】

教室番号	教室名	部屋面積	頁	教室番号	教室名	部屋面積	頁
小倉303	講義室	207.89㎡	45	小倉1008	研究室	23.06㎡	52
小倉304	ギャラリー	94.45㎡	45	小倉1009	研究室	21.83㎡	52
小倉401	メディアライブラリ	366.12㎡	46	小倉1010	非常勤講師室	34.75㎡	52
小倉402	メディアホール(キャリア支援室)	62.06㎡	46	小倉1111	スタジオ	41.13㎡	52
小倉501	PC教室	121.90㎡	47	小倉1112	スタジオ		52
小倉502	PC教室	122.77㎡	47	小倉1113	スタジオ	49.29㎡	52
小倉503	PC教室	128.29㎡	47	小倉1114	スタジオ		52
小倉504	PC教室	69.67㎡	47	小倉1115	スタジオ	32.61㎡	52
小倉507	メディア工房	47.99㎡	47	S201	スタジオ(多目的工房)	271.15㎡	55
小倉509	サウンドスタジオ	76.70㎡	47	S202	スタジオ(デジタルものづくりカフェ)	38.08㎡	55
小倉601	講義室	73.45㎡	48	S203	スタジオ(デジタルものづくりカフェ)	16.98㎡	55
小倉602	スタジオ	138.48㎡	48	S204	スタジオ(デジタルものづくりカフェ)	20.00㎡	55
小倉603	スタジオ	138.48㎡	48	S302	スタジオ(多目的製図室)	271.15㎡	56
小倉604	講義室	75.56㎡	48	S303	PC教室	75.06㎡	56
小倉605	スタジオ	39.94㎡	48	S401	講義室	113.10㎡	57
小倉606	モデリングルーム	85.77㎡	48	S402	スタジオ	113.10㎡	57
小倉801	講義室	74.46㎡	50	S406	講義室	121.68㎡	57
小倉802	講義室	68.51㎡	50	S501	ゼミナール室	56.55㎡	58
小倉803	講義室	67.97㎡	50	S502	研究室	28.27㎡	58
小倉804	講義室	68.51㎡	50	S503	研究室	28.28㎡	58
小倉805	講義室	75.61㎡	50	S504	研究室	28.27㎡	58
小倉901	遠隔ヘルプデスク	28.17㎡	51	S505	研究室	28.28㎡	58
小倉902	研究室	23.49㎡	51	S506	研究室	28.27㎡	58
小倉904	研究室	23.06㎡	51	S507	研究室	28.28㎡	58
小倉905	研究室	23.06㎡	51	S508	スタジオ	57.72㎡	58
小倉906	研究室	23.06㎡	51	S509	スタジオ	57.72㎡	58
小倉907	研究室	23.06㎡	51	S510	スタジオ	57.72㎡	58
小倉908	研究室	23.06㎡	51	S511	スタジオ	57.72㎡	58
小倉909	研究室	21.83㎡	51	S601	ゼミナール室	56.55㎡	59
小倉910	研究室(共同)	34.75㎡	51	S602	研究室	28.27㎡	59
小倉911	スタジオ	41.13㎡	51	S603	研究室	28.28㎡	59
小倉912	スタジオ		51	S604	研究室	28.27㎡	59
小倉913	スタジオ	49.29㎡	51	S605	研究室	28.28㎡	59
小倉914	スタジオ		51	S606	研究室	28.27㎡	59
小倉915	スタジオ	32.61㎡	51	S607	研究室	28.28㎡	59
小倉1002	研究室	23.49㎡	52	S608	スタジオ	57.72㎡	59
小倉1003	研究室	23.06㎡	52	S609	スタジオ	57.72㎡	59
小倉1004	研究室	23.06㎡	52	S610	スタジオ	57.72㎡	59
小倉1005	研究室	23.06㎡	52	S611	スタジオ	57.72㎡	59
小倉1006	研究室	23.06㎡	52				
小倉1007	研究室	23.06㎡	52				

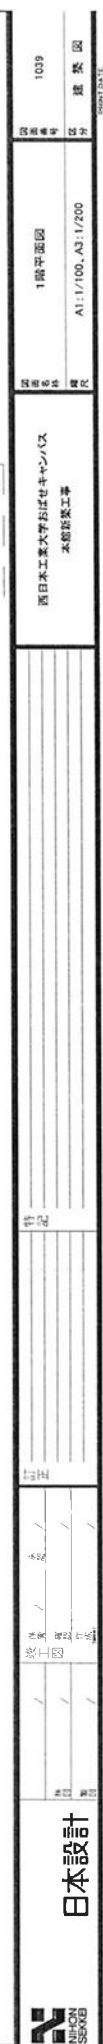

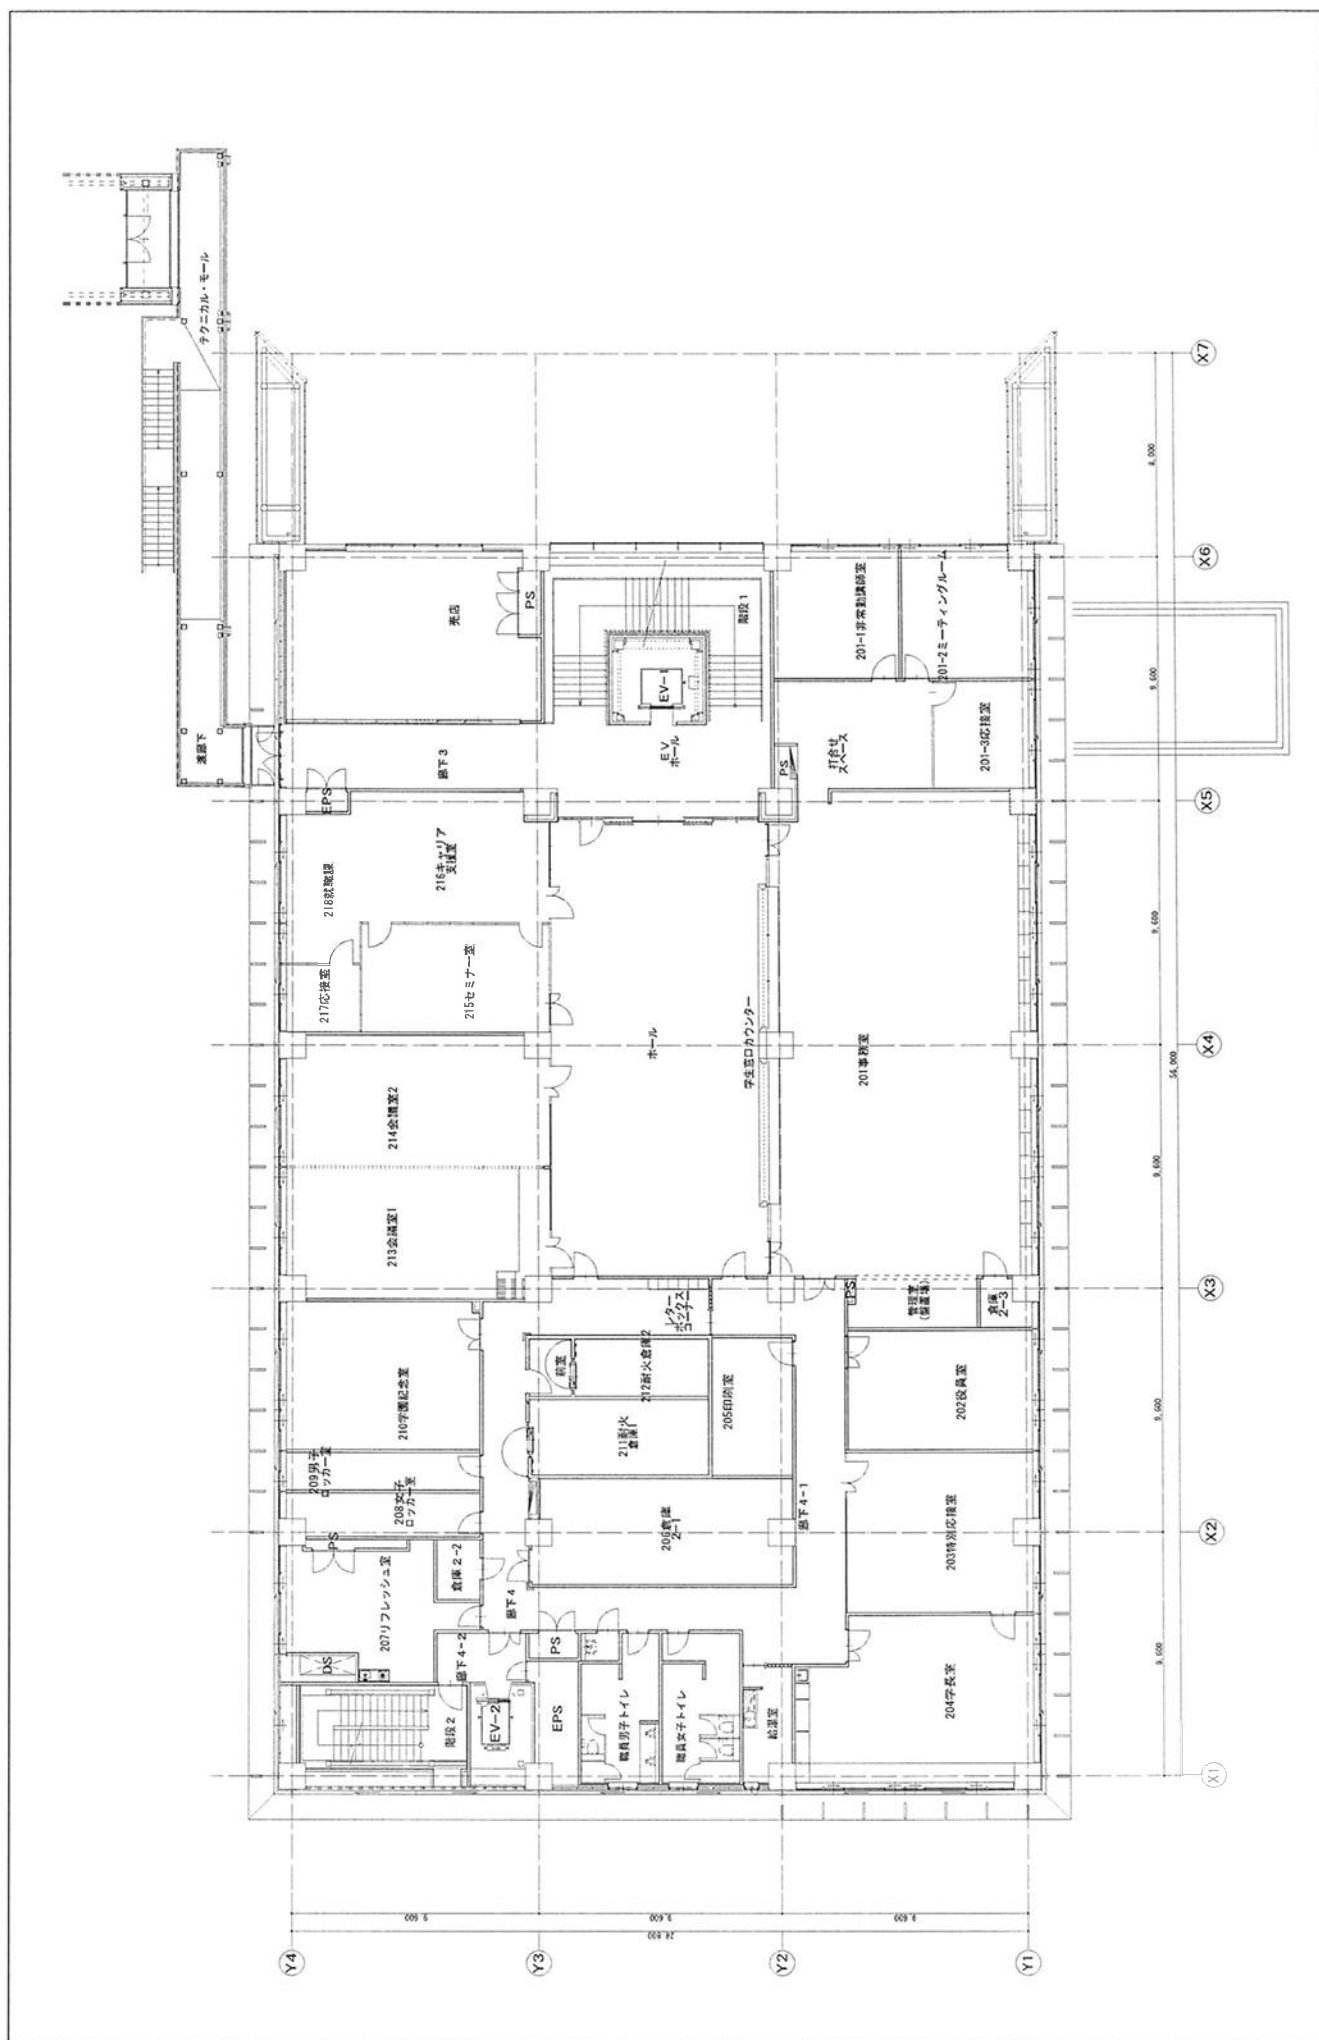

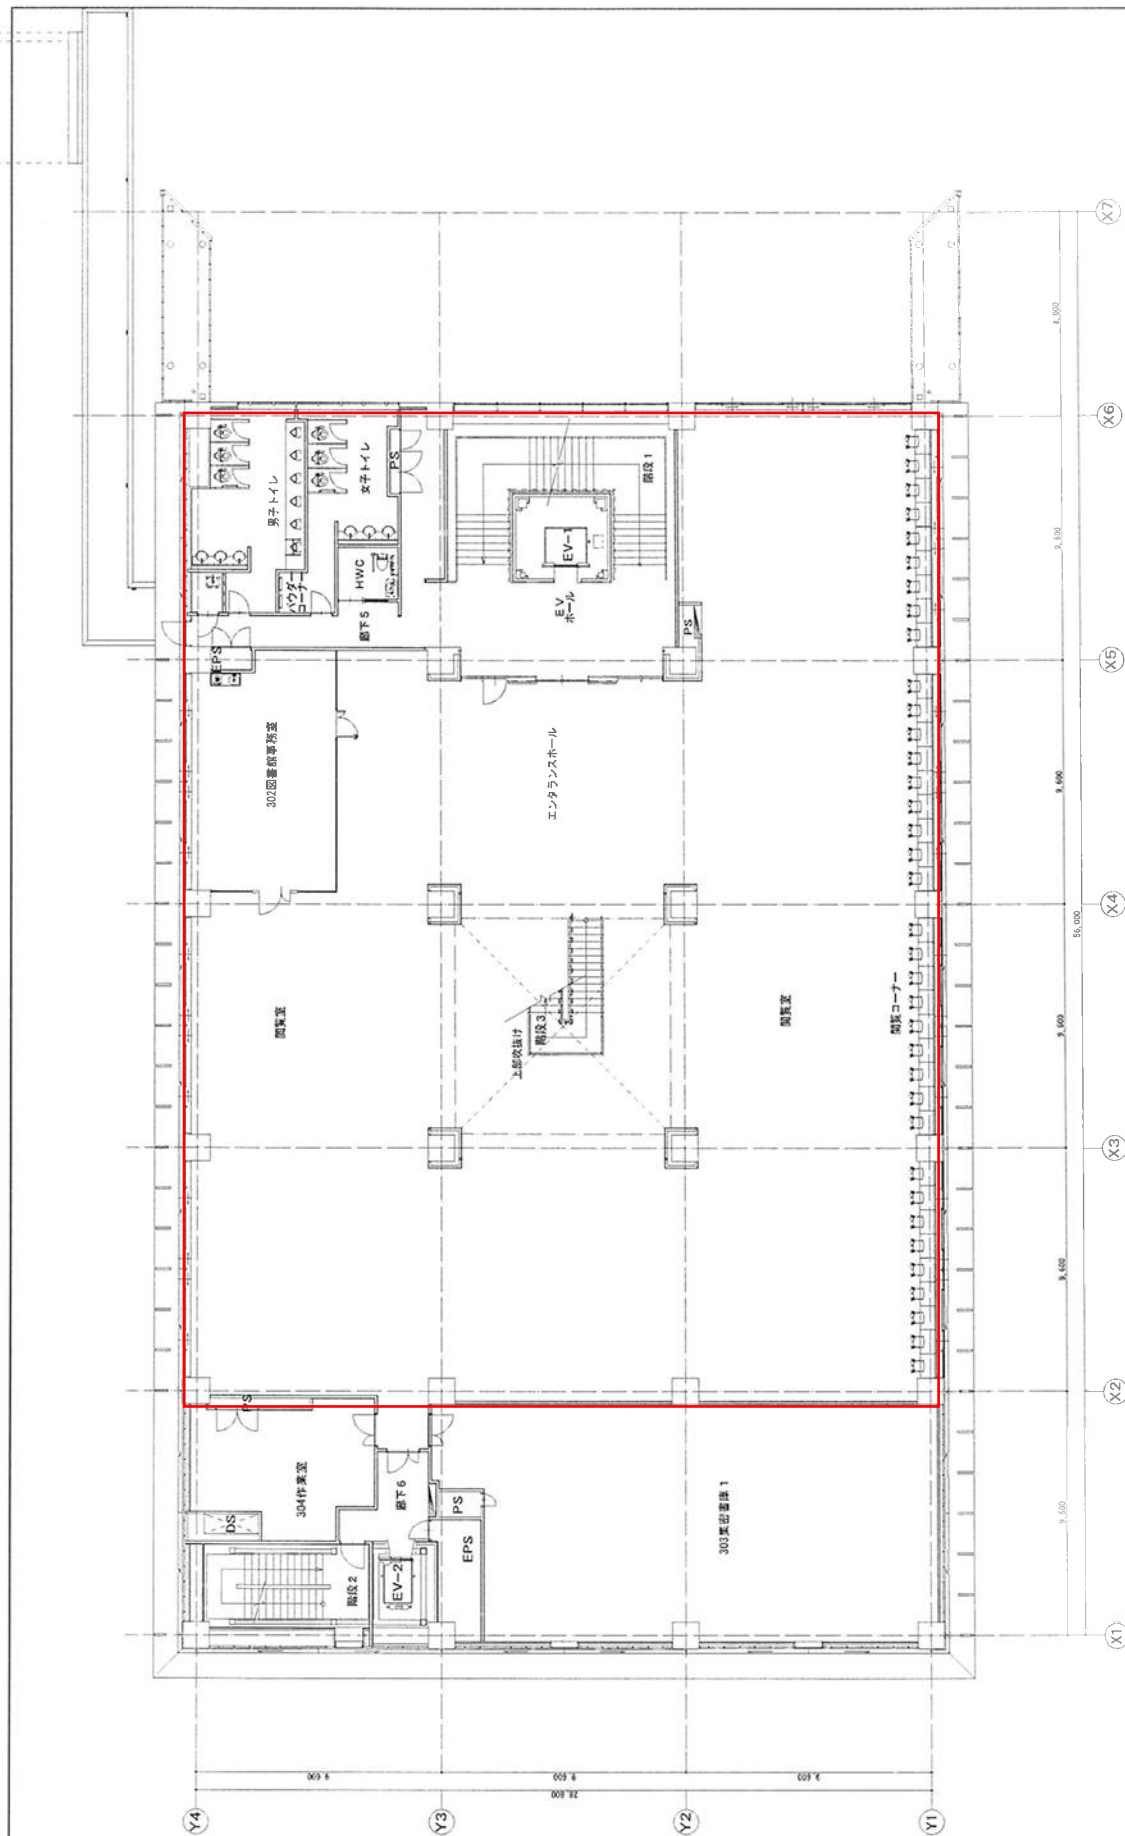


	日本設計 Nippon Design Service	西日本工業大学おぼせキャンパス 本館新築工事	3階平面図 A1:1/100, A3:1/200	図面番号 図面	設計 校閲 承認 記号 印	設計 校閲 承認 記号 印	設計 校閲 承認 記号 印	設計 校閲 承認 記号 印
---	--------------------------------------	---------------------------	-----------------------------	------------	---------------------------	---------------------------	---------------------------	---------------------------






D棟 1階平面図

NISHINIPPON INSTITUTE OF TECHNOLOGY		TITLE D棟 1階平面図							
		DRAWN BY		PLANNED BY		CHECKED BY		APPROVED BY	
		K. Saito						K. Saito	
								SCALE 1/200	
								DATE	

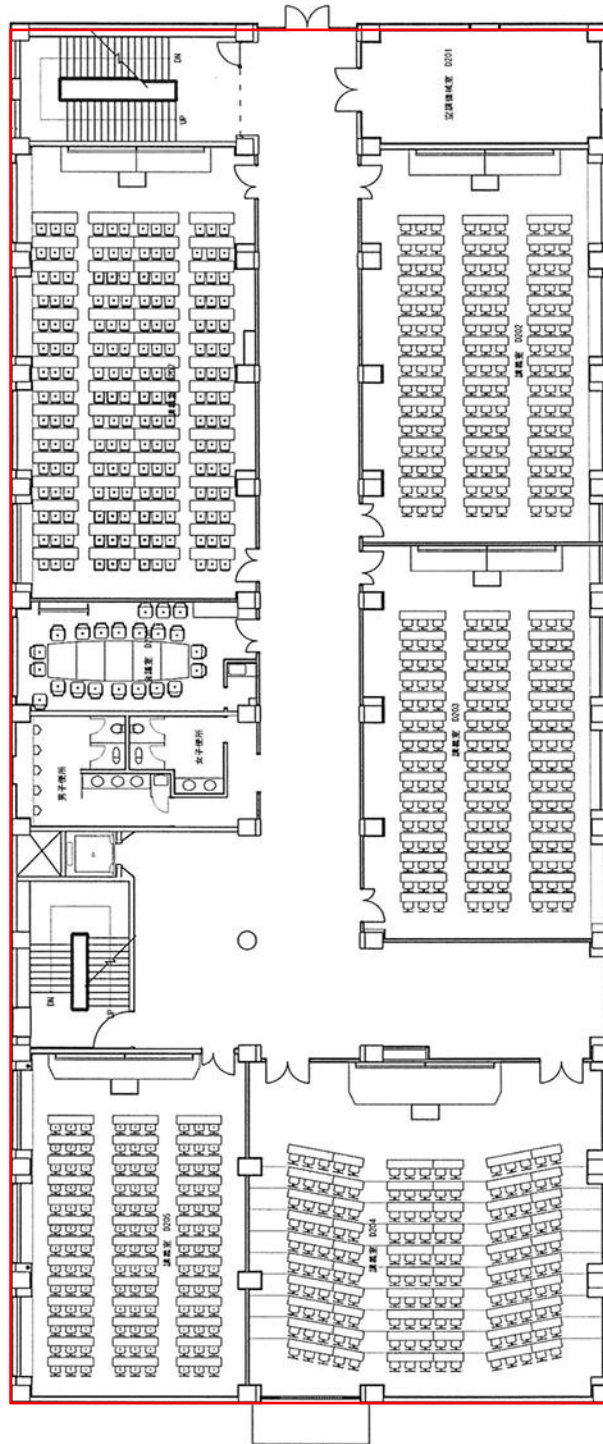


D棟 2階平面図

NISHINIPPON INSTITUTE OF TECHNOLOGY	TITLE D棟 2階平面図			
	DRAWN BY (S.17)	PLANNED BY	CHECKED BY (S.17)	APPROVED BY (S.17)
SCALE 1/200				DATE

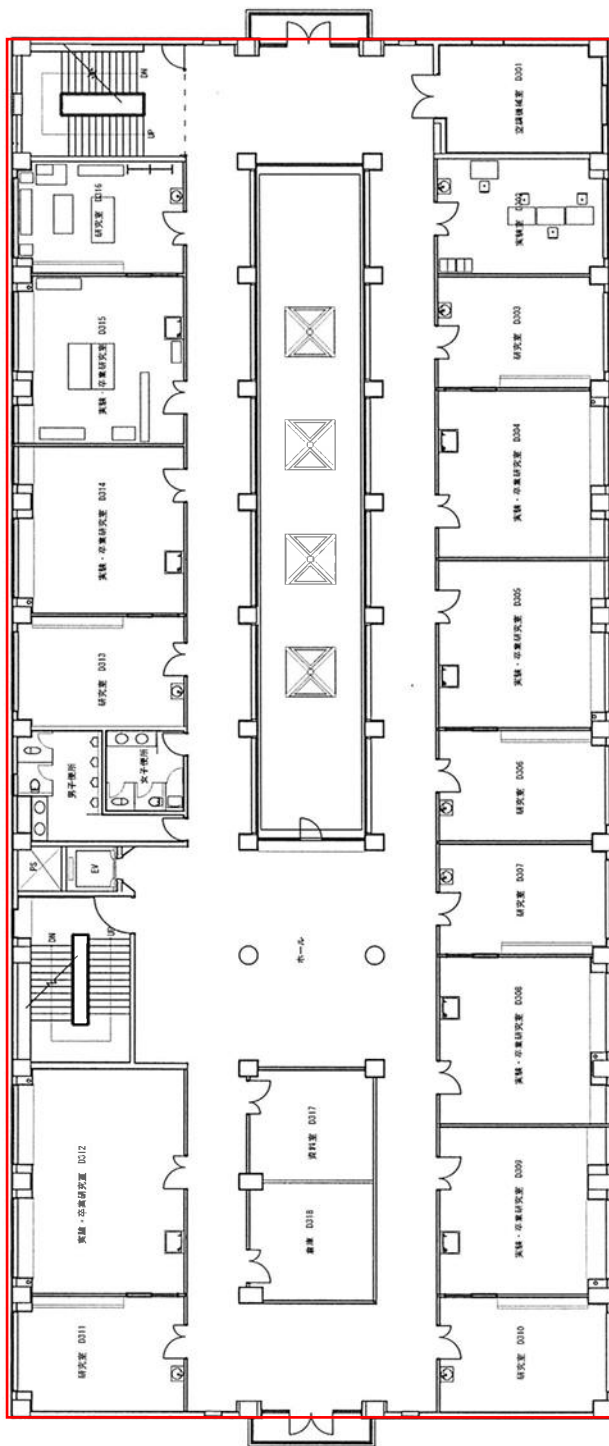


D棟 3階平面図

NISHINIPPON INSTITUTE OF TECHNOLOGY		TITLE D棟 3階平面図				
		DRAWN BY E. Satoh	PLANNED BY	CHECKED BY	APPROVED BY E. Satoh	SCALE 1/200 DATE

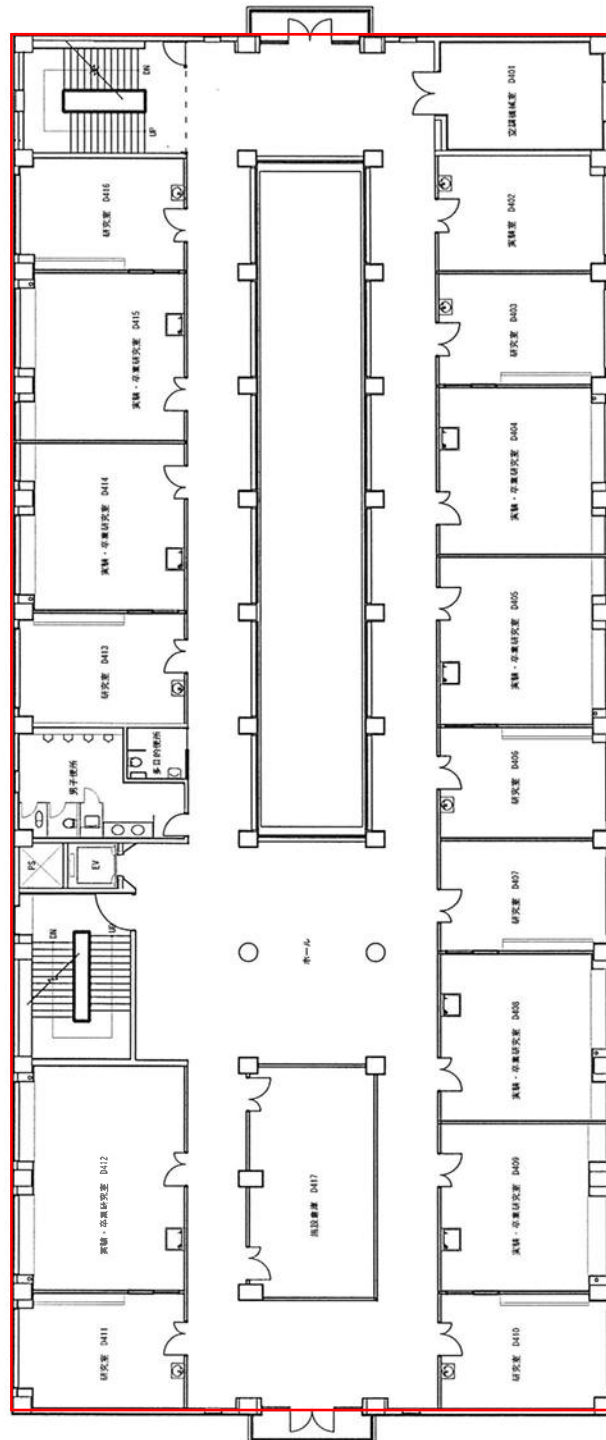


D棟 4階平面図

NISHINIPPON INSTITUTE OF TECHNOLOGY	TITLE D棟 4階平面図				
	DESIGN BY	PLANNED BY	CHECKED BY	APPROVED BY	DATE
	(K.0119)			(K.0119)	SCALE 1/200

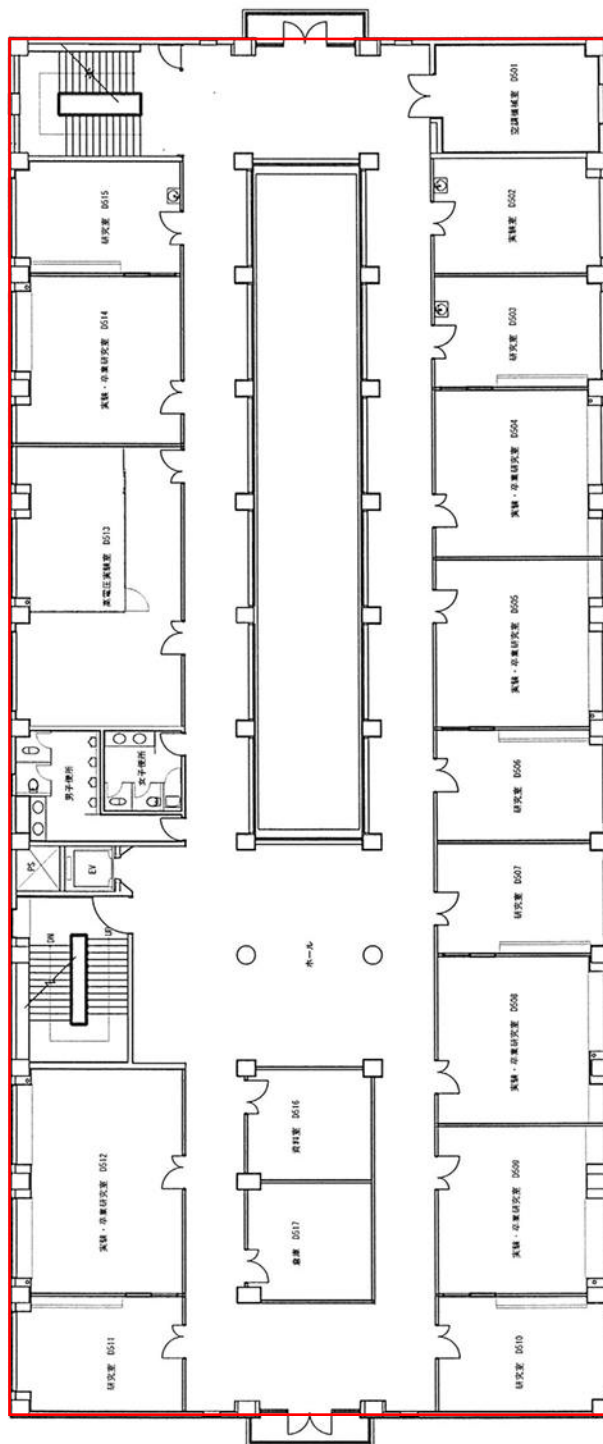

D棟 5階平面図

NISHINIPPON INSTITUTE OF TECHNOLOGY		TITLE D棟 5階平面図	
DRAWN BY (S.115)	PLANNED BY	CHECKED BY	APPROVED BY (S.115)
SCALE 1/200		DATE	

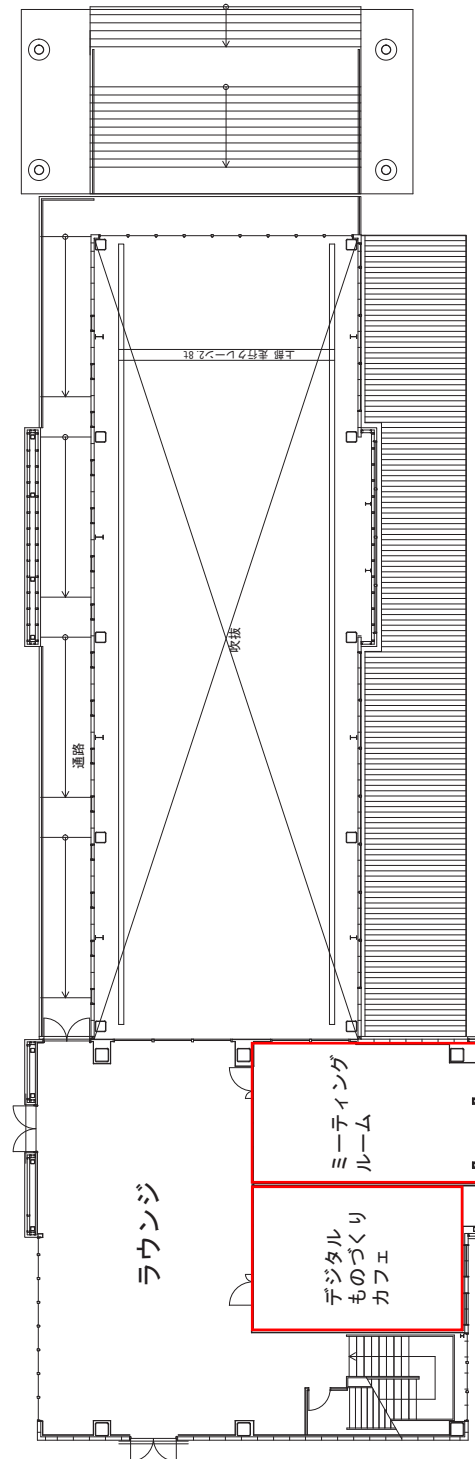

2000

中國平安保險(集團)股份有限公司


電機快調

10

[illegible]


HIGHINFORM INSTITUTE OF TECHNOLOGY	1988 年 4 月 1 日	
	1 號 4 號 樣 式 樣 本	

NISHINIPPON INSTITUTE OF TECHNOLOGY		〒107-8581 東京都港区新橋 4丁目2番1号 NITビル5F TEL: 03(3591)6100 FAX: 03(3591)6105
-------------------------------------	--	--

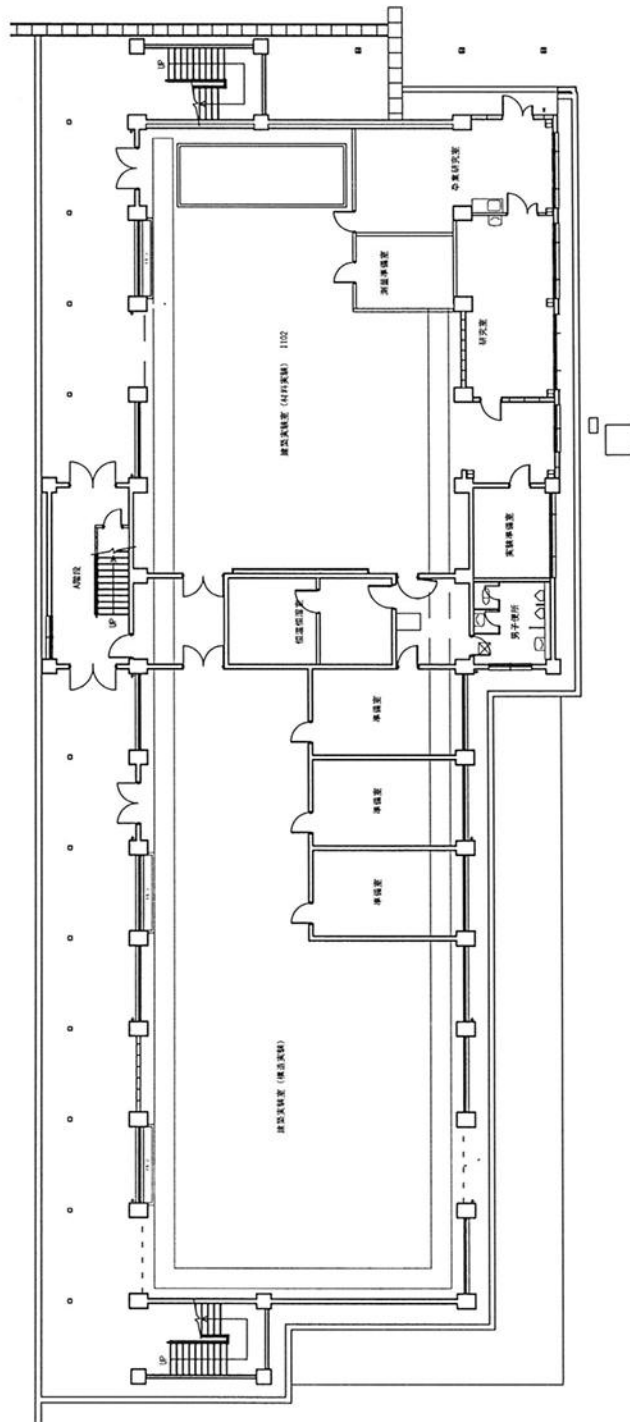


I棟1階平面図

NISHINIPPON INSTITUTE OF TECHNOLOGY	TITLE I棟1階平面図
	DRAWN BY (K. Saito) PLANNED BY CHECKED BY APPROVED BY (K. Saito) SCALE 1/200 DATE

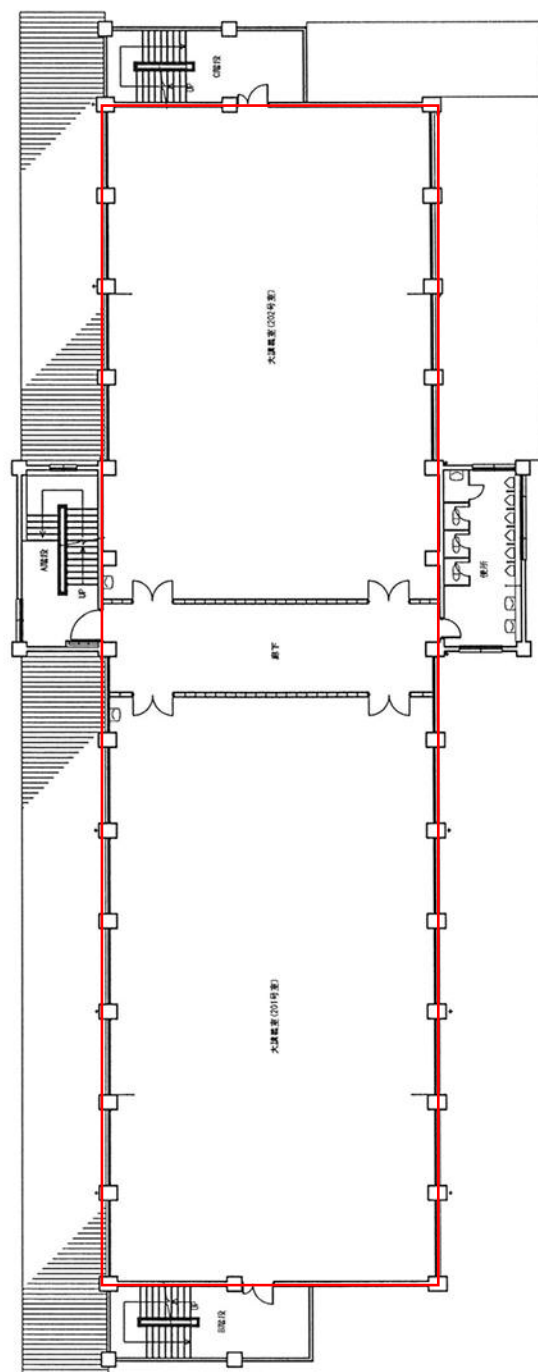

1棟2階平面図


NISHINIPPON INSTITUTE OF TECHNOLOGY	TITLE 1棟 2階平面図				DATE
	DRAWN BY (C. Saito)	PLANNED BY	CHECKED BY (C. Saito)	APPROVED BY	
SCALE 1/200					

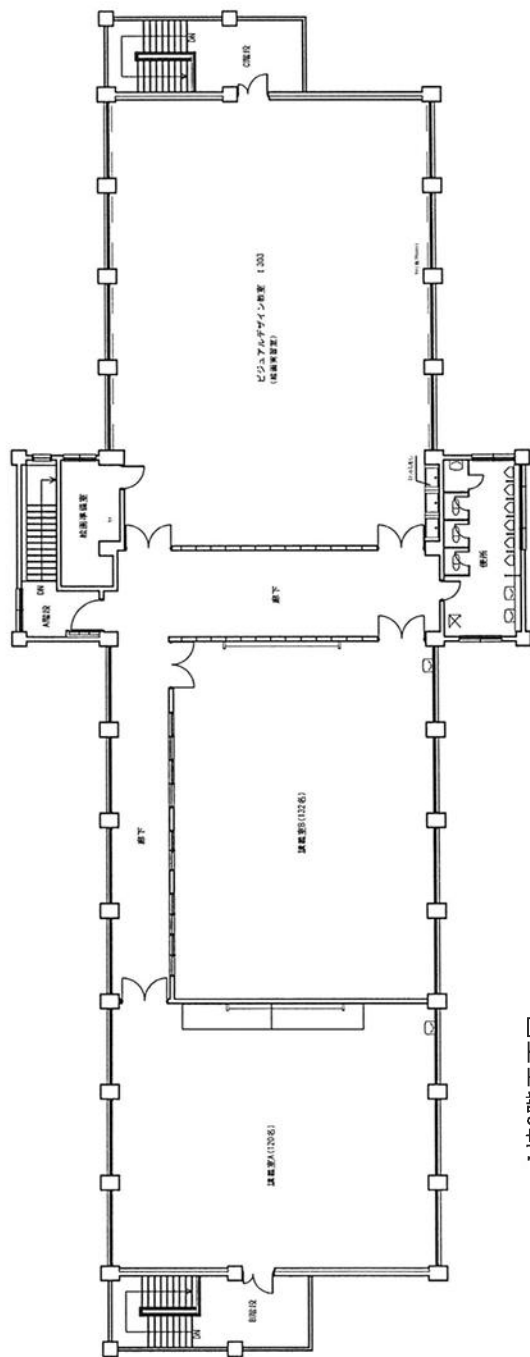

1棟3階平面図


1棟3階平面図

NISHINIPPON INSTITUTE OF TECHNOLOGY	TITLE 1棟 3階平面図			
	DRAWN BY (Saito)	PLANNED BY	CHECKED BY (Saito)	APPROVED BY
SCALE				DATE

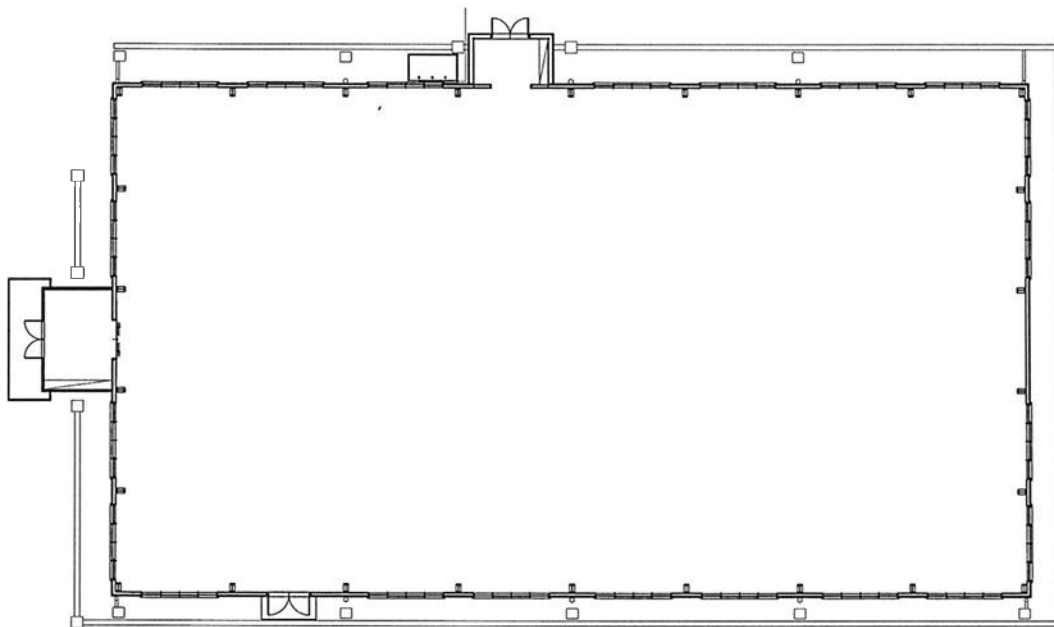


J棟第2体育館平面図

NISHINIPPON INSTITUTE OF TECHNOLOGY		DRAWN BY  PLANNED BY  CHECKED BY  APPROVED BY 	TITLE J棟第2体育館平面図 SCALE 1/200 DATE
-------------------------------------	--	---	---

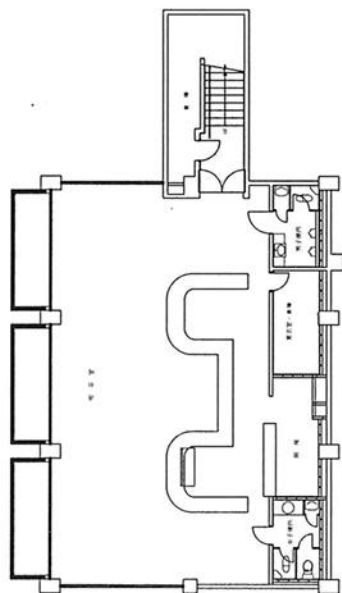


Kishinippon Institute of Technology Building Floor Plan

Kishinippon Institute of Technology	Kishinippon Institute of Technology Building Floor Plan		Scale: 1/200	
	1:200	1:200	1:200	1:200

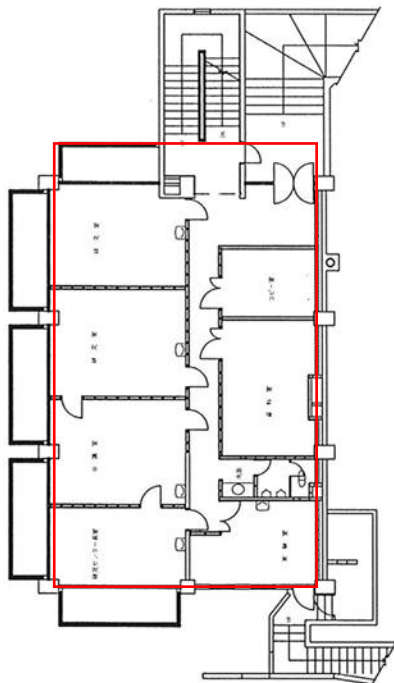


Kishinippon Institute of Technology Building Floor Plan

Kishinippon Institute of Technology	Kishinippon Institute of Technology Building Floor Plan		Scale: 1/200	
	1:200	1:200	1:200	1:200

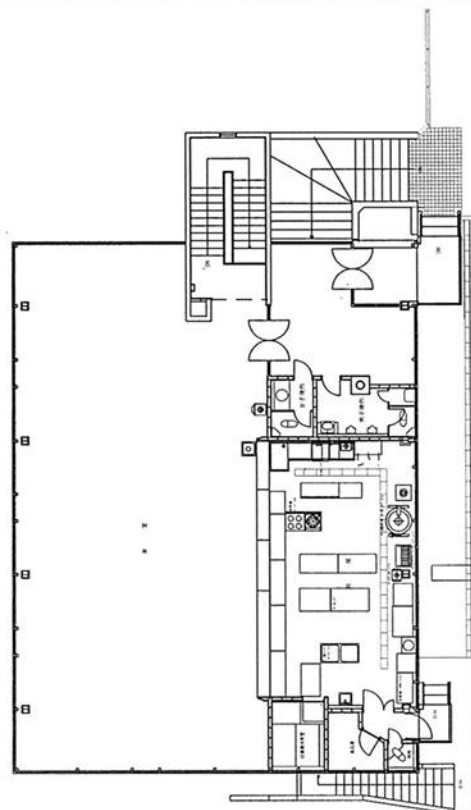


Kishinippon Institute of Technology Building Floor Plan


Kishinippon Institute of Technology	Kishinippon Institute of Technology Building Floor Plan		Scale: 1/200	
	1:200	1:200	1:200	1:200

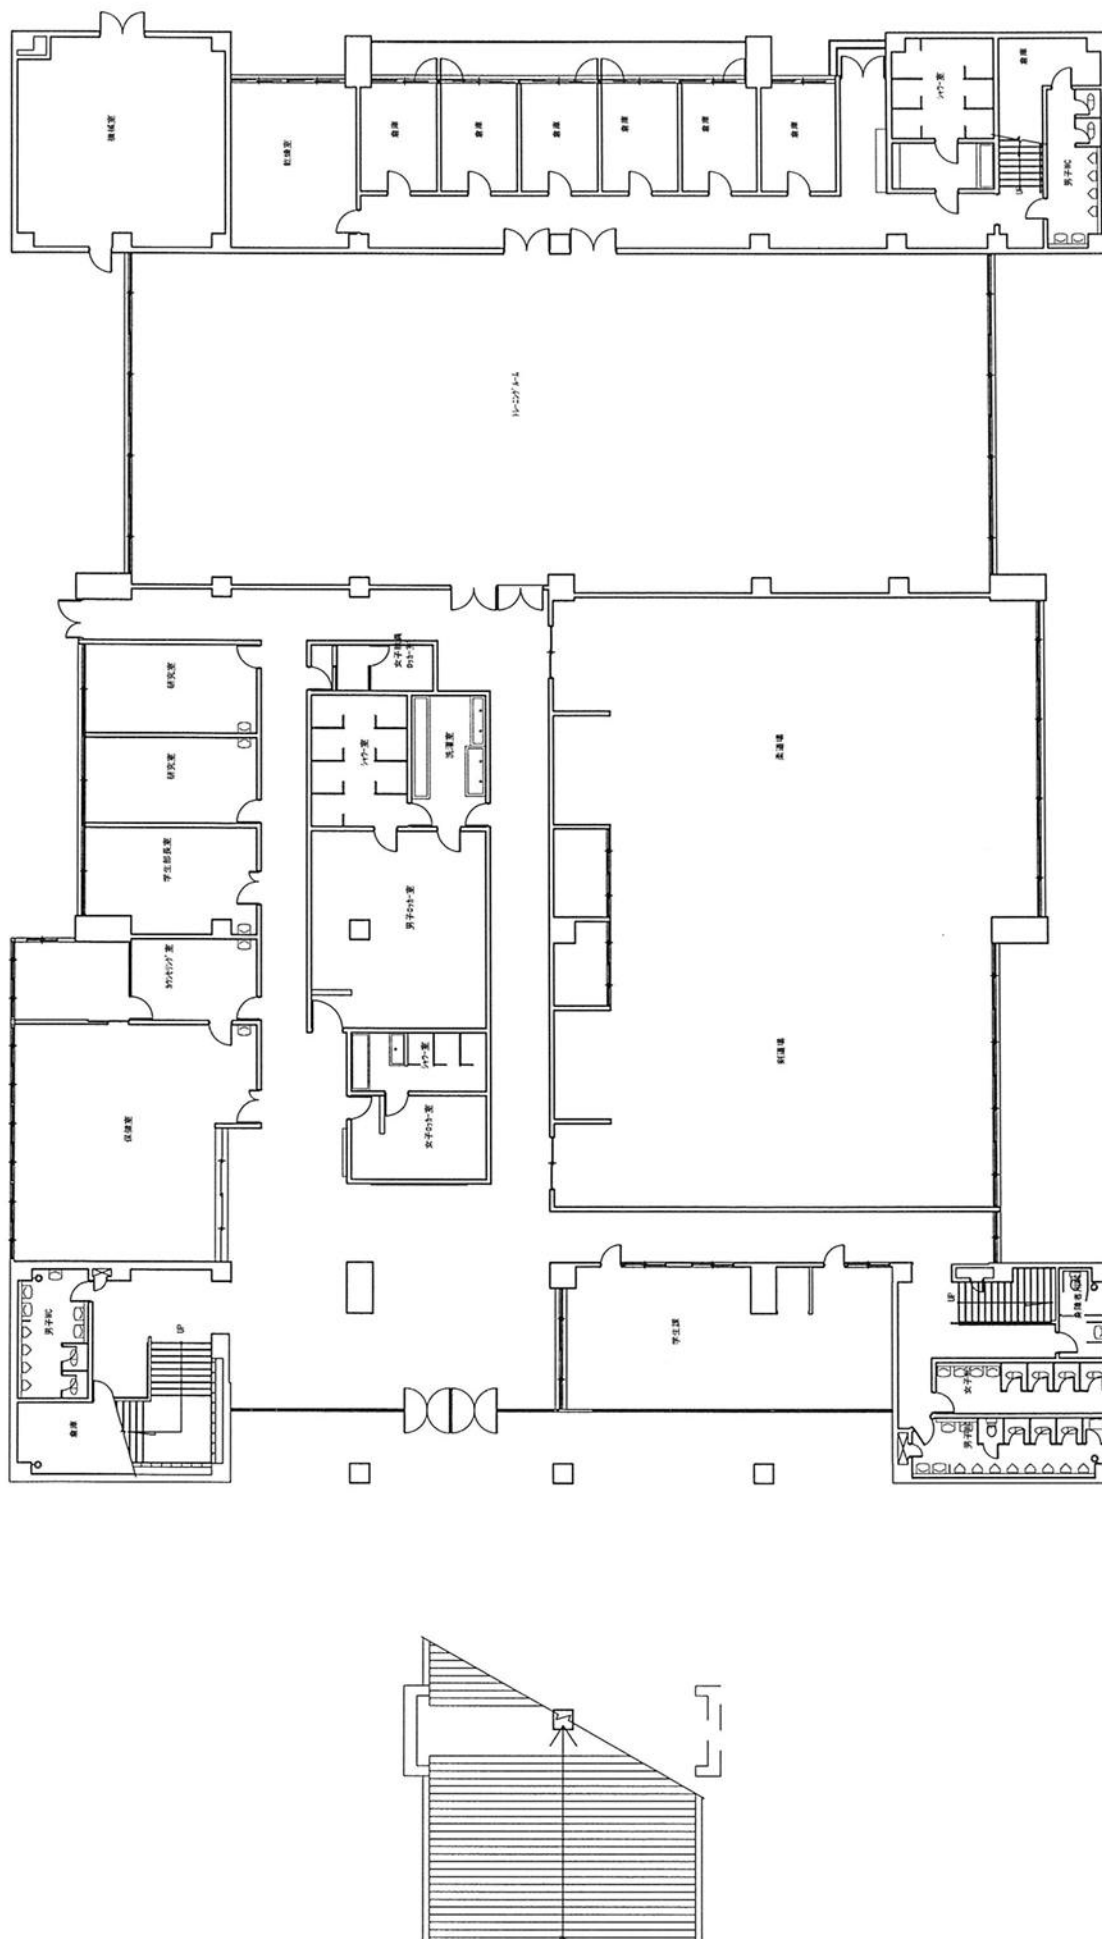


L棟総合体育館1階平面図

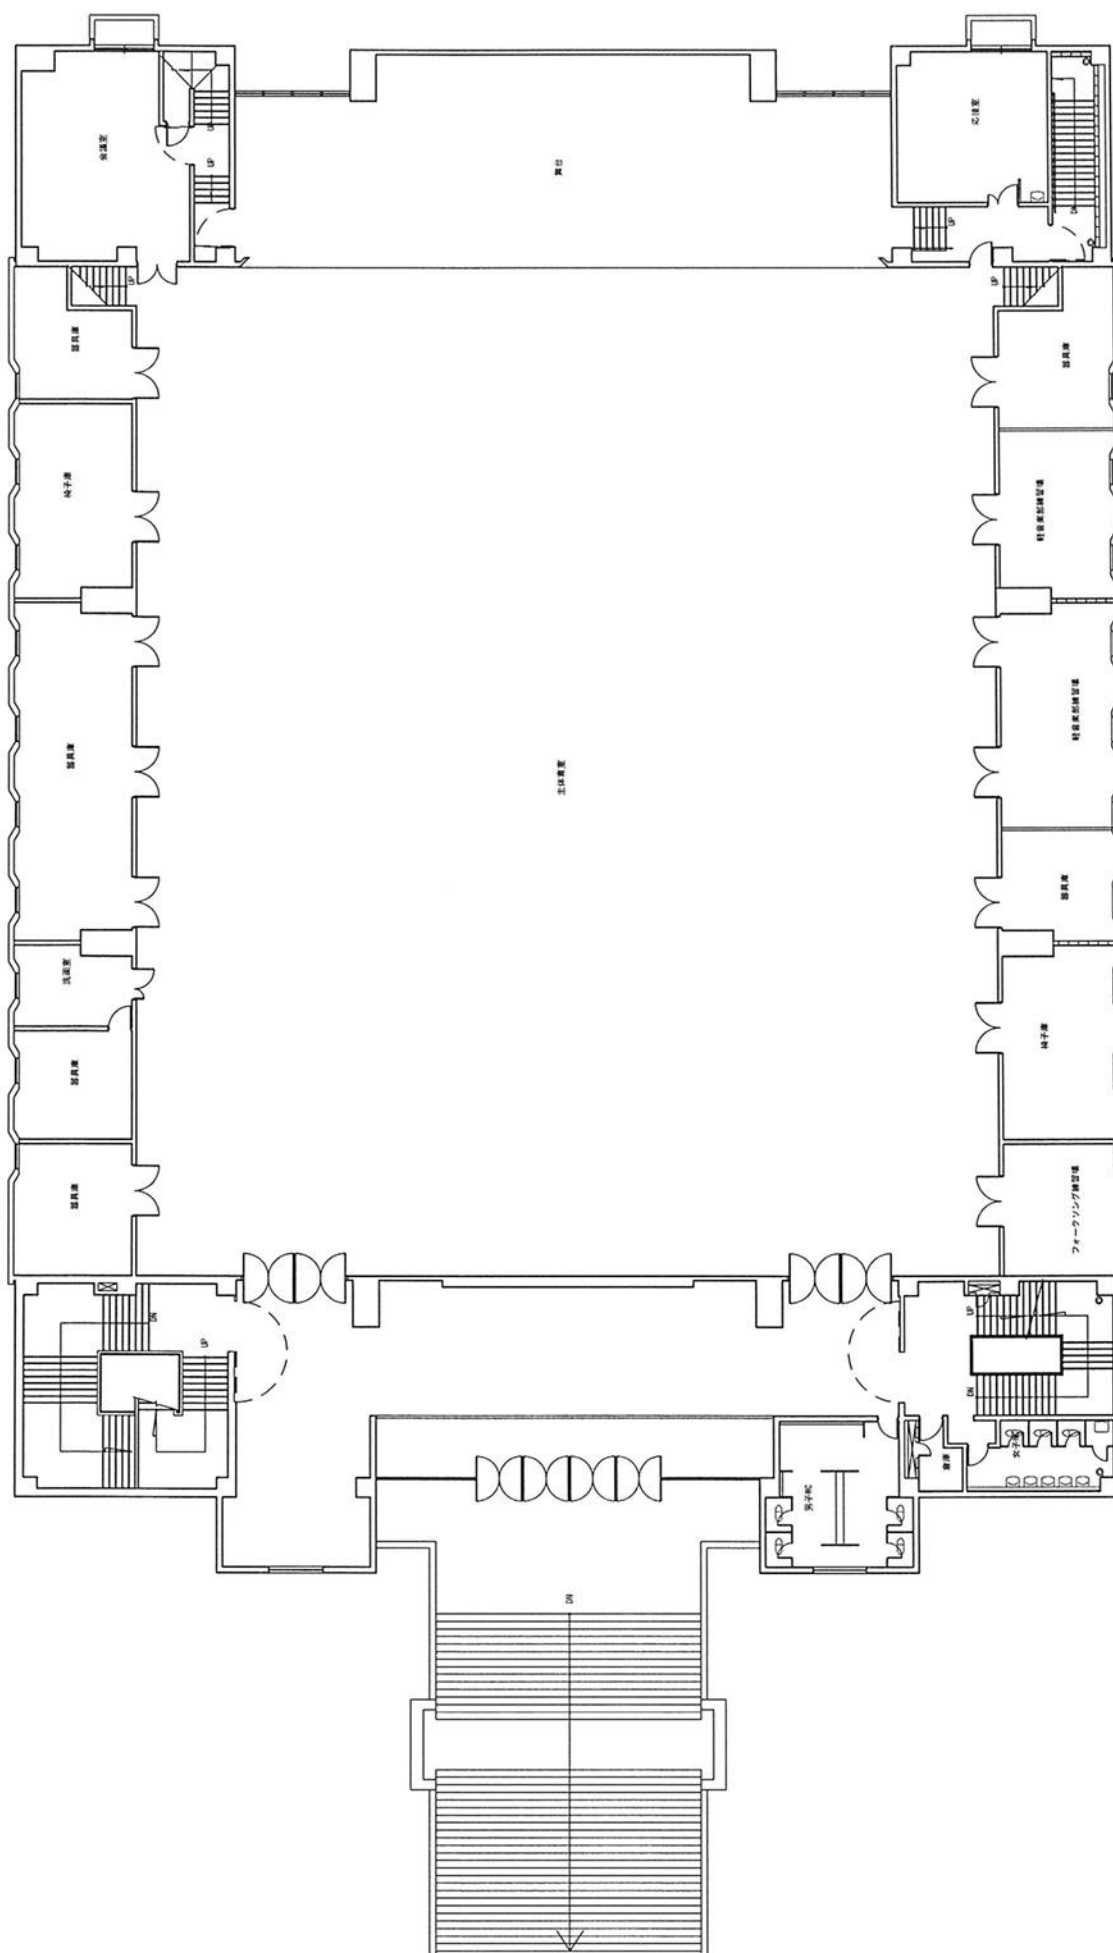


I棟総合体育館2階平面図

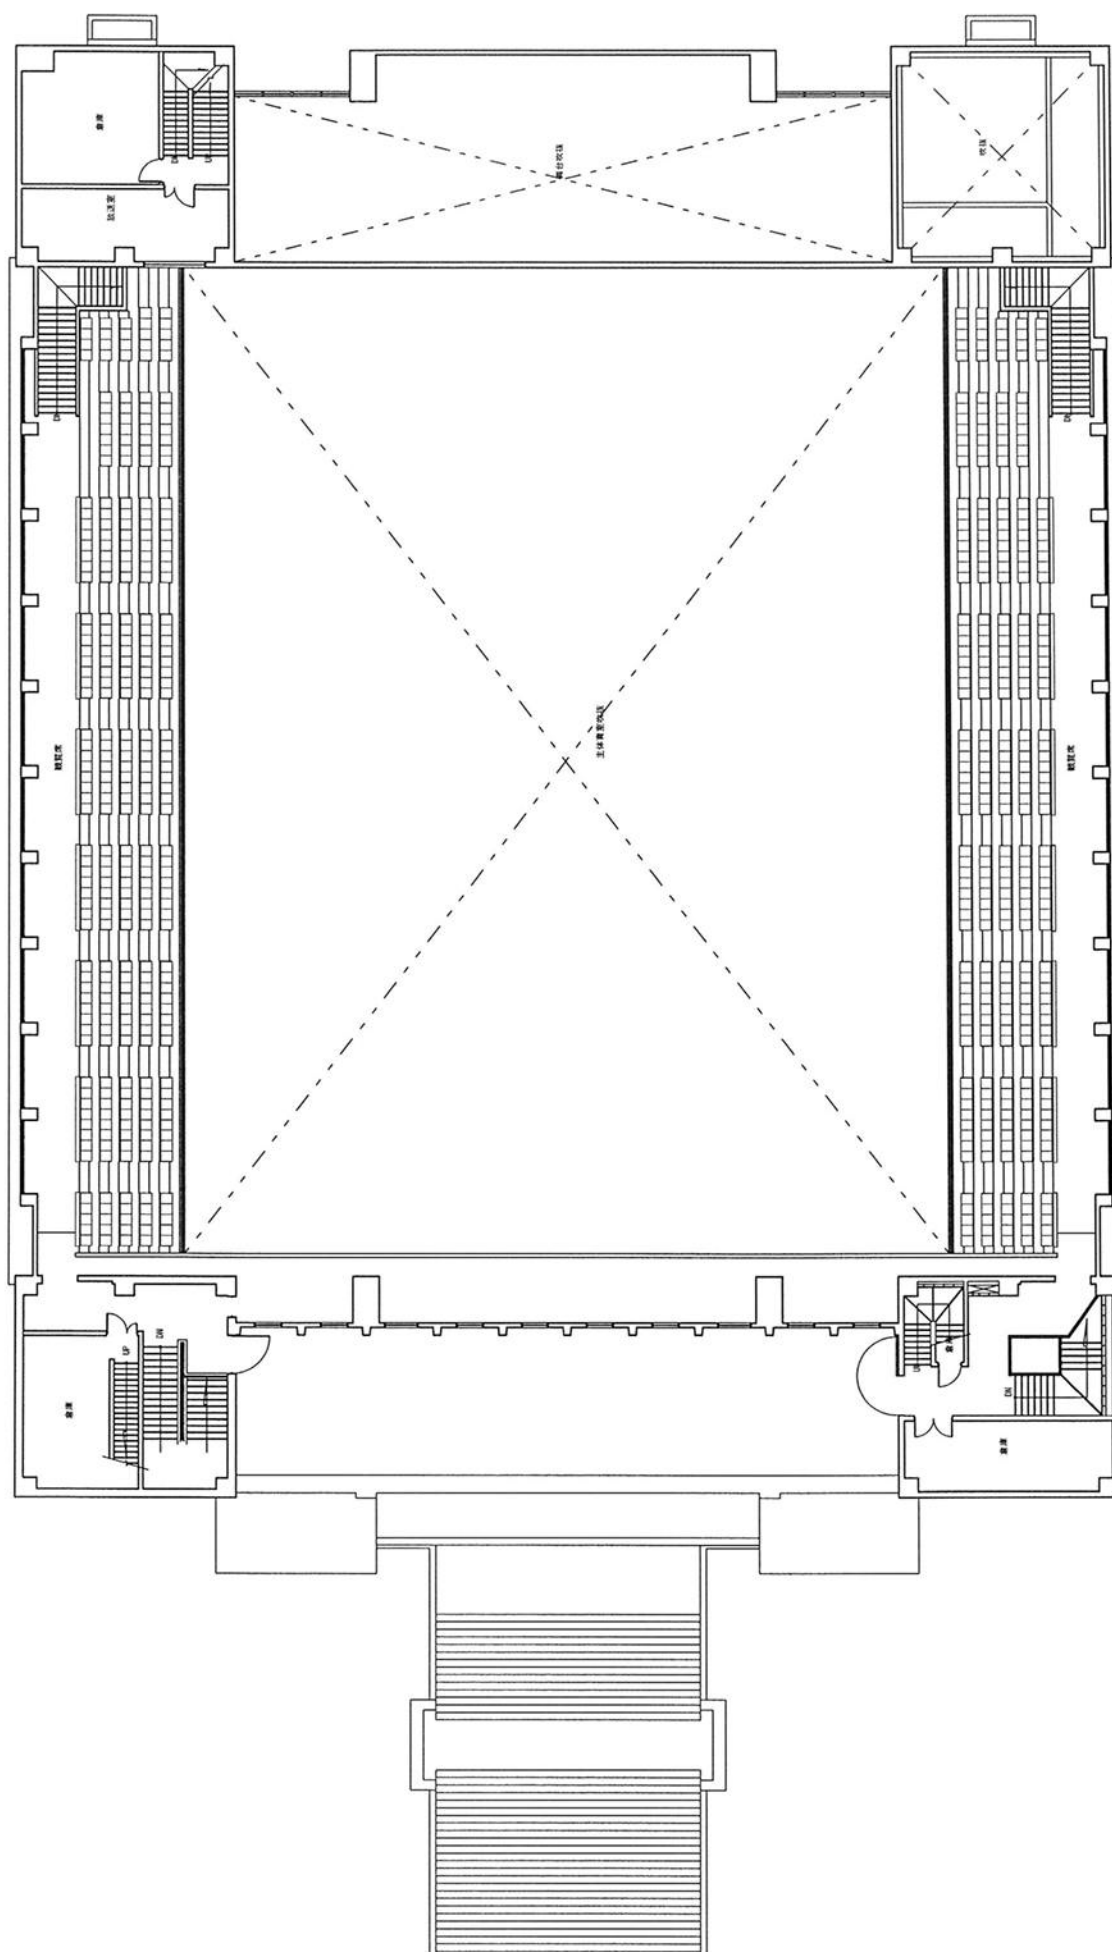

L棟総合体育館3階平面図

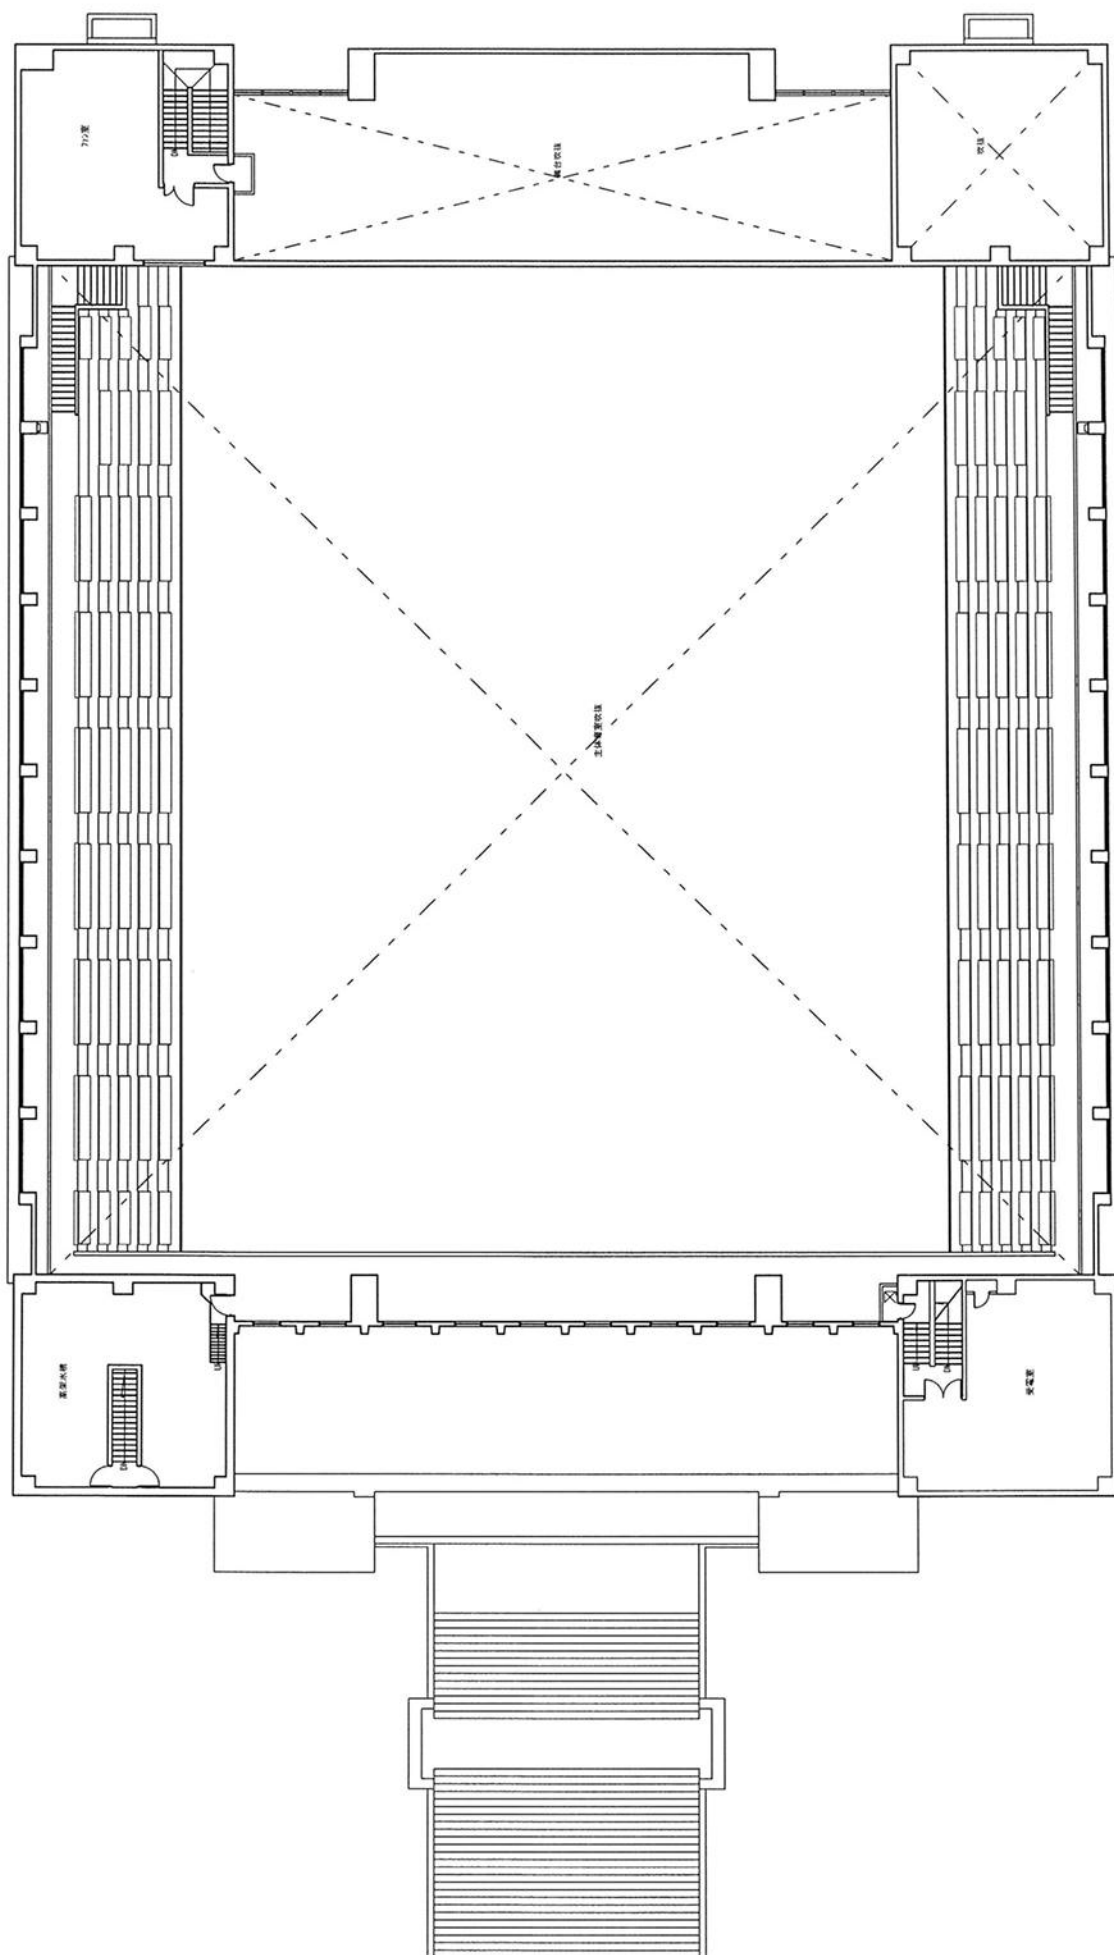


棟綜合體育館4階平面図

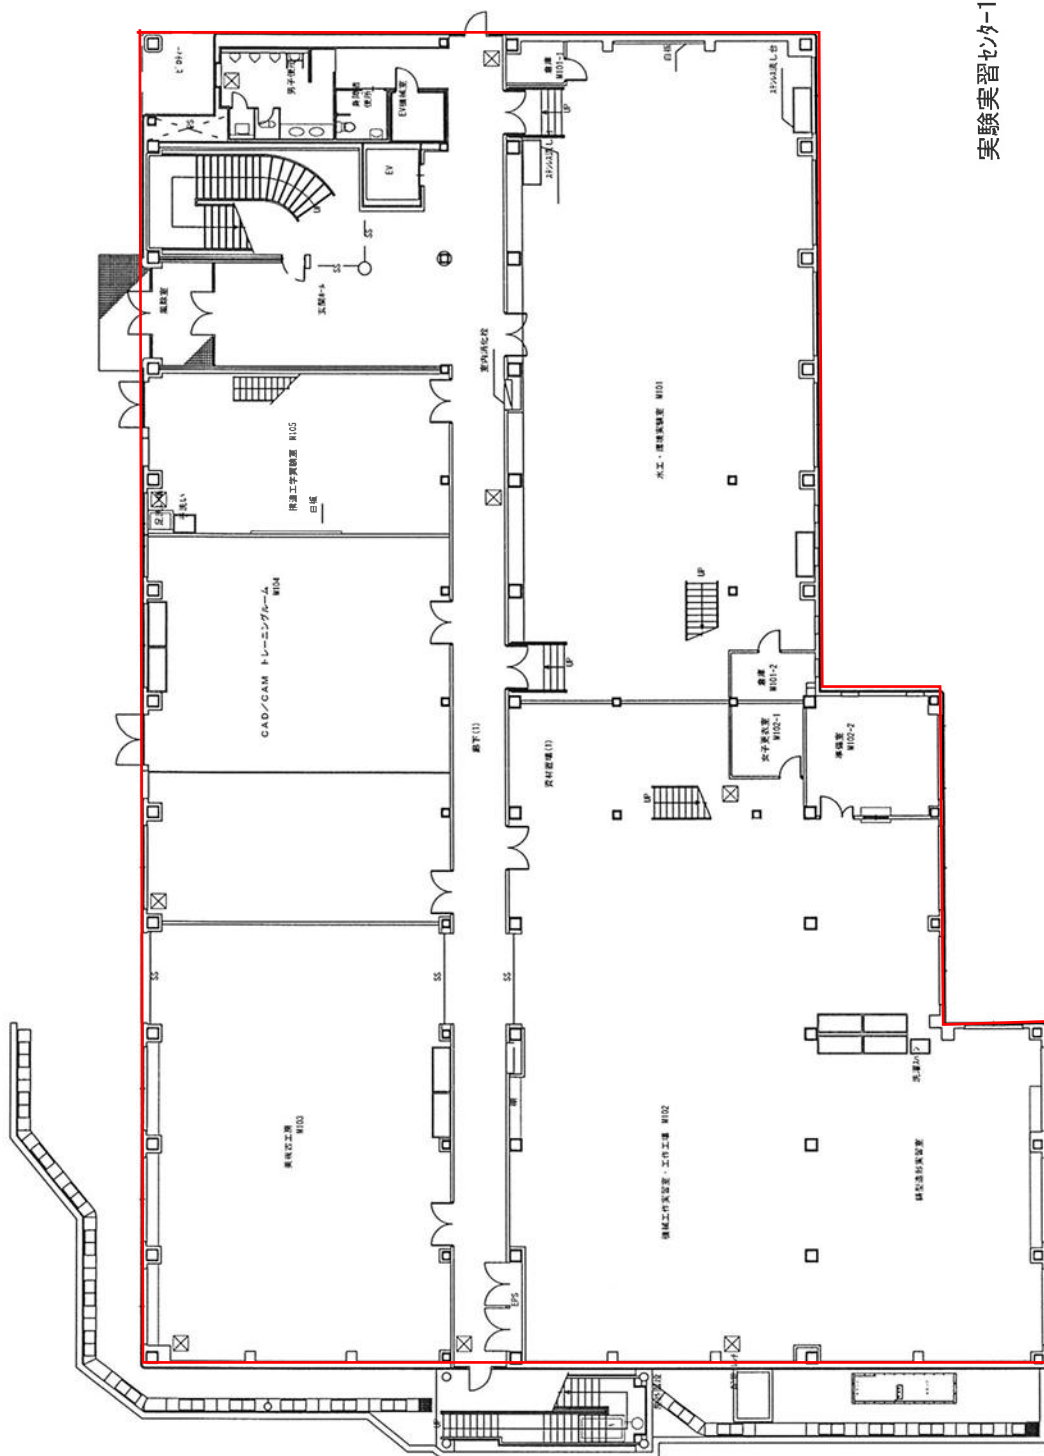


実験実習センター1階平面図

NISHINIPPON INSTITUTE OF TECHNOLOGY	TITLE			
	実験実習センター 1階平面図			
	DRAWN BY	PLANNED BY	CHECKED BY	APPROVED BY
	(K. Saito)			(K. Saito)
				SCALE 1/200
				DATE

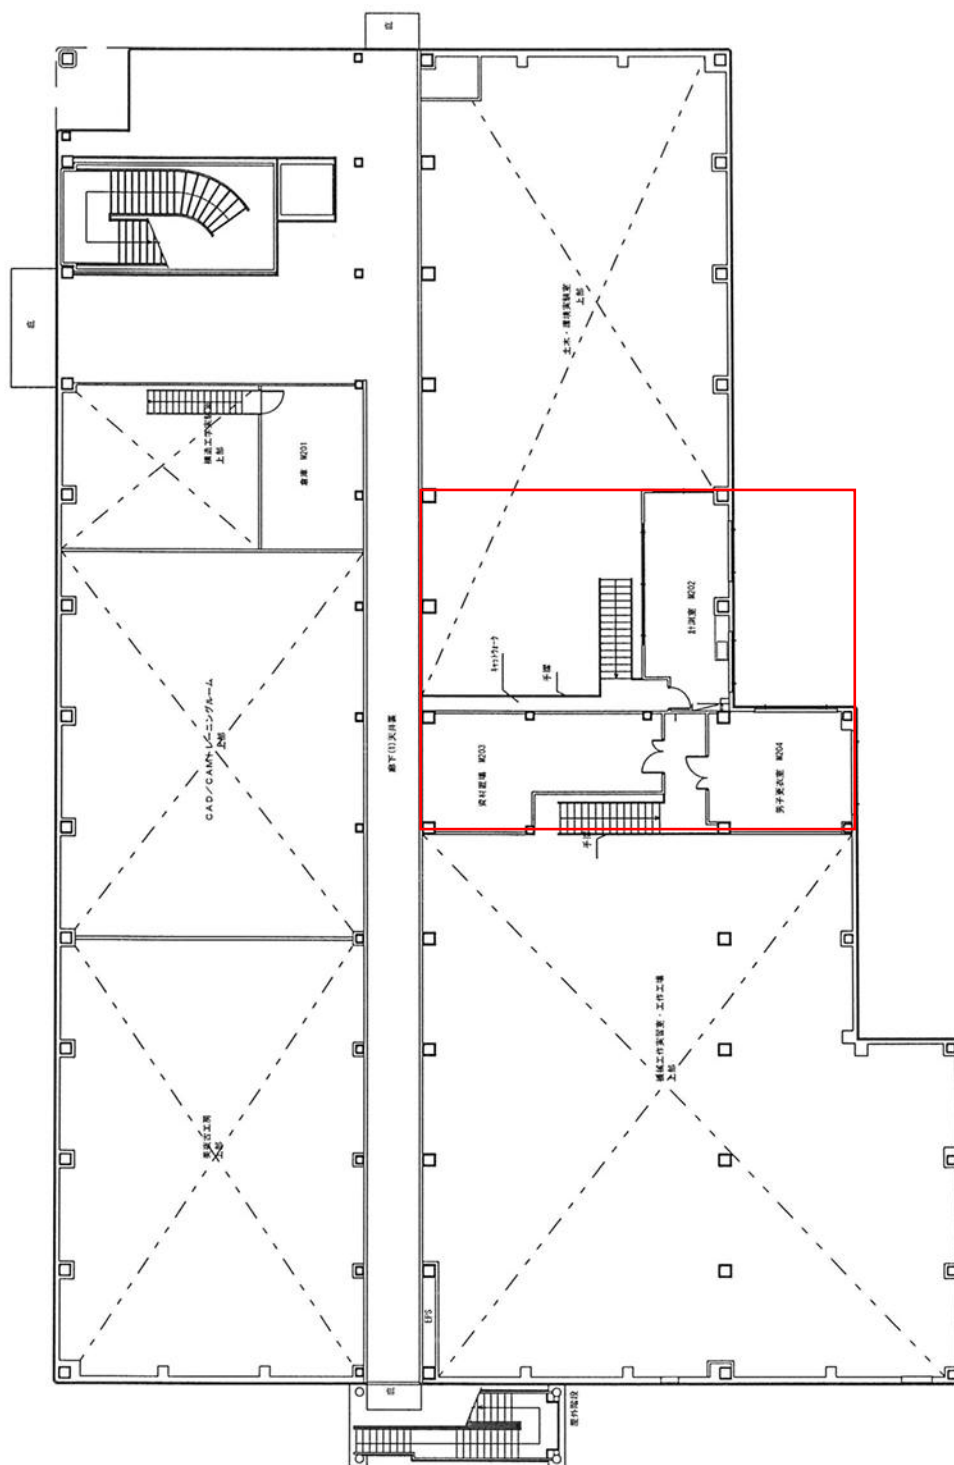


実験実習セタ-2階平面図

NISHINIPPON INSTITUTE OF TECHNOLOGY	TITLE 実験実習センター 2階平面図			
	DRAWN BY (R. Saito)	PLANNED BY	CHECKED BY	APPROVED BY (R. Saito)
	SCALE 1/200 DATE			

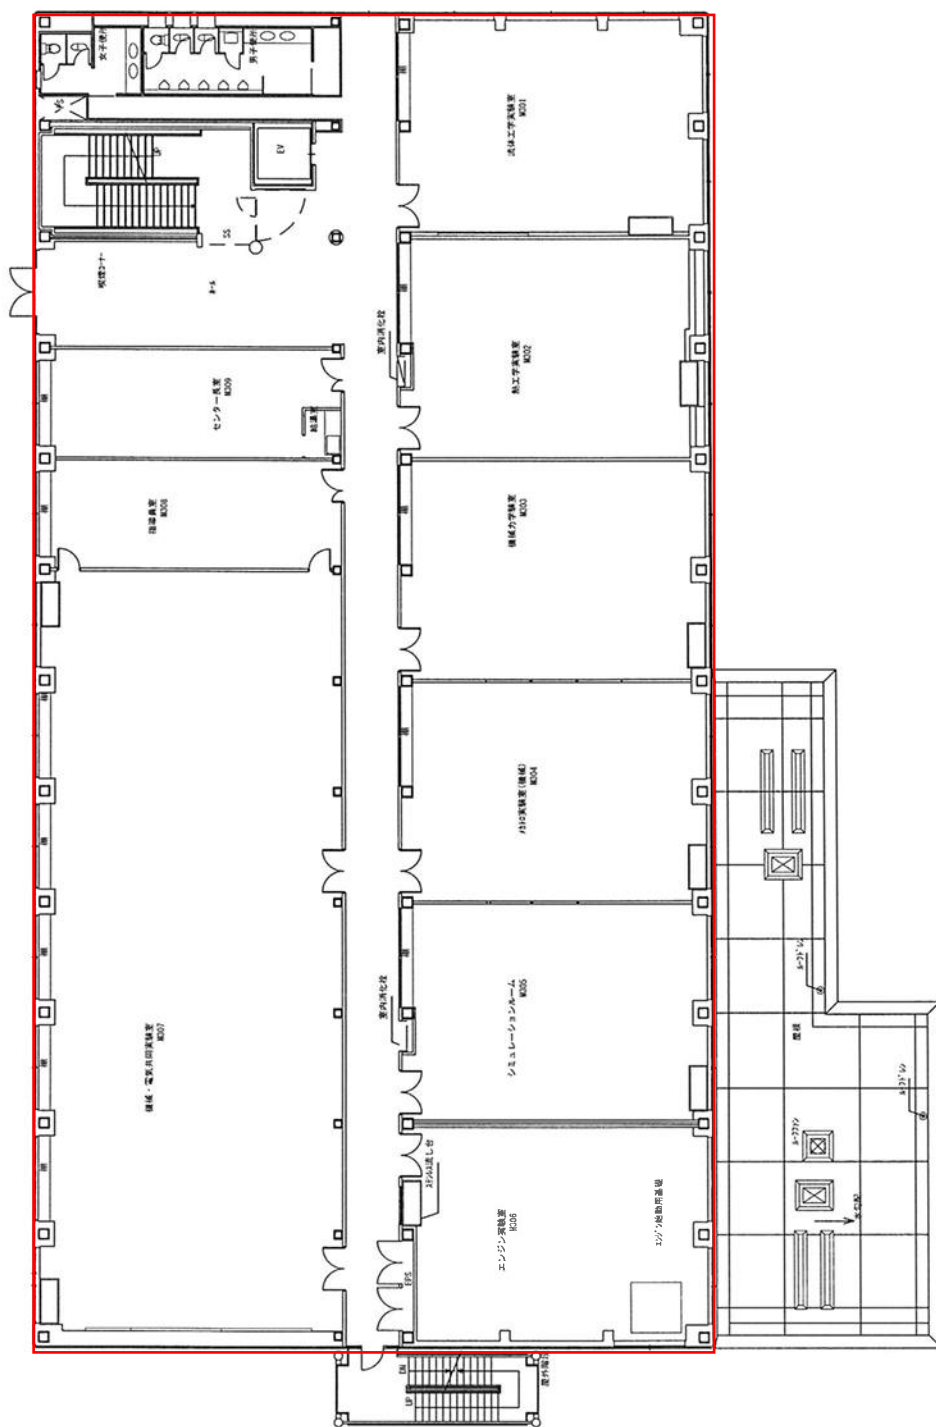


実験実習センター3階平面図

NISHINIPPON INSTITUTE OF TECHNOLOGY	TITLE 実験実習センター 3階平面図			
	DESIGN BY (K. Saito)	PLANNED BY (K. Saito)	CHECKED BY (K. Saito)	APPROVED BY (K. Saito)
SCALE 1/200				DATE

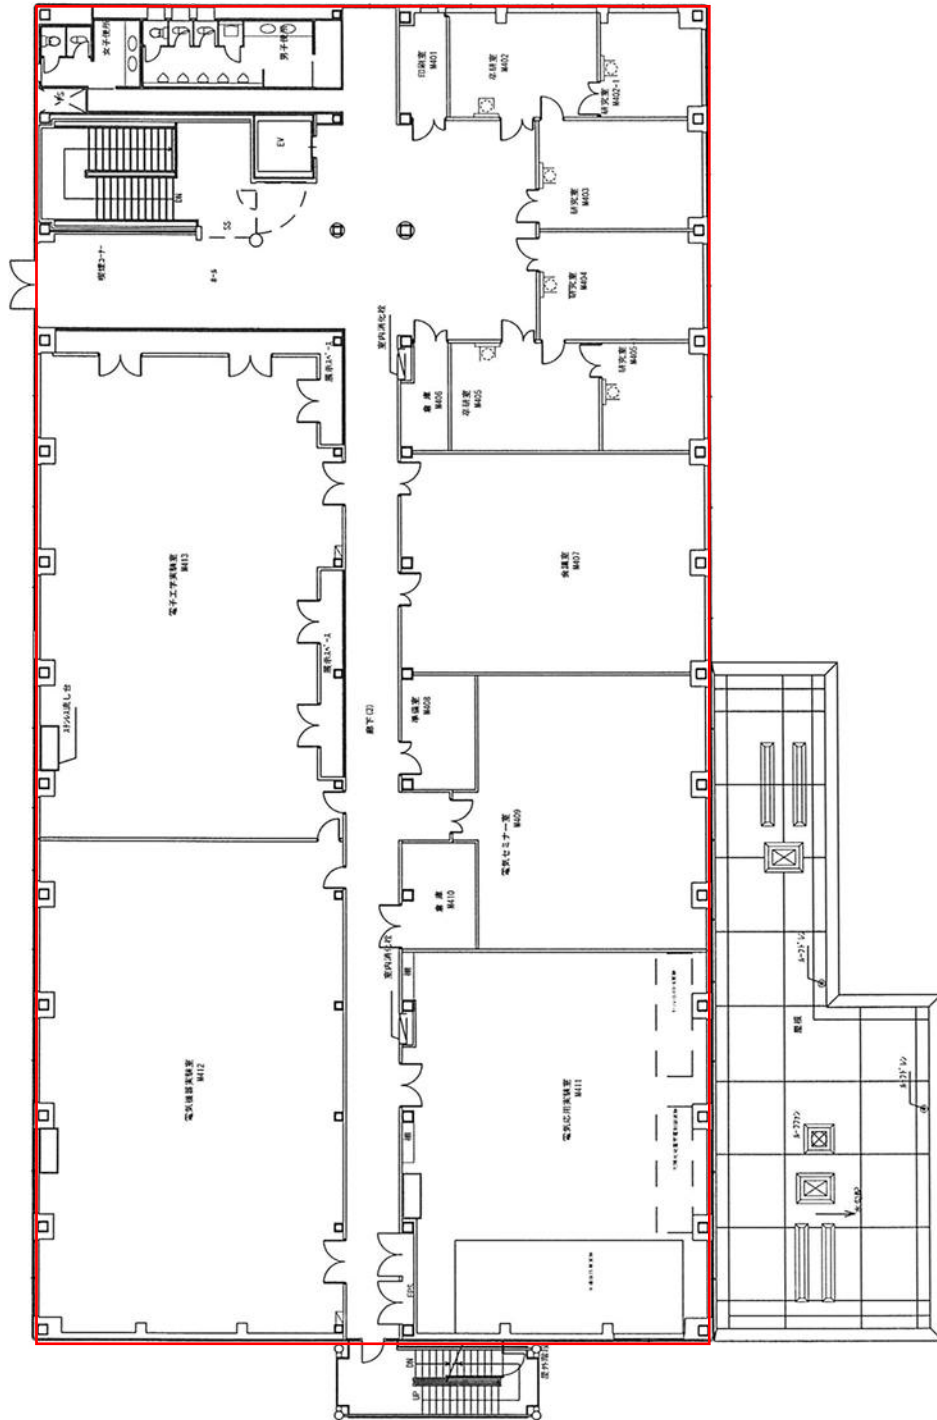


実験実習センター4階平面図

NISHINIPPON INSTITUTE OF TECHNOLOGY	TITLE	実験実習センター 4階平面図				
		DRAWN BY TSUTSUMI	PLANNED BY	CHECKED BY	APPROVED BY	
					TSUTSUMI	
		SCALE 1/200		DATE		

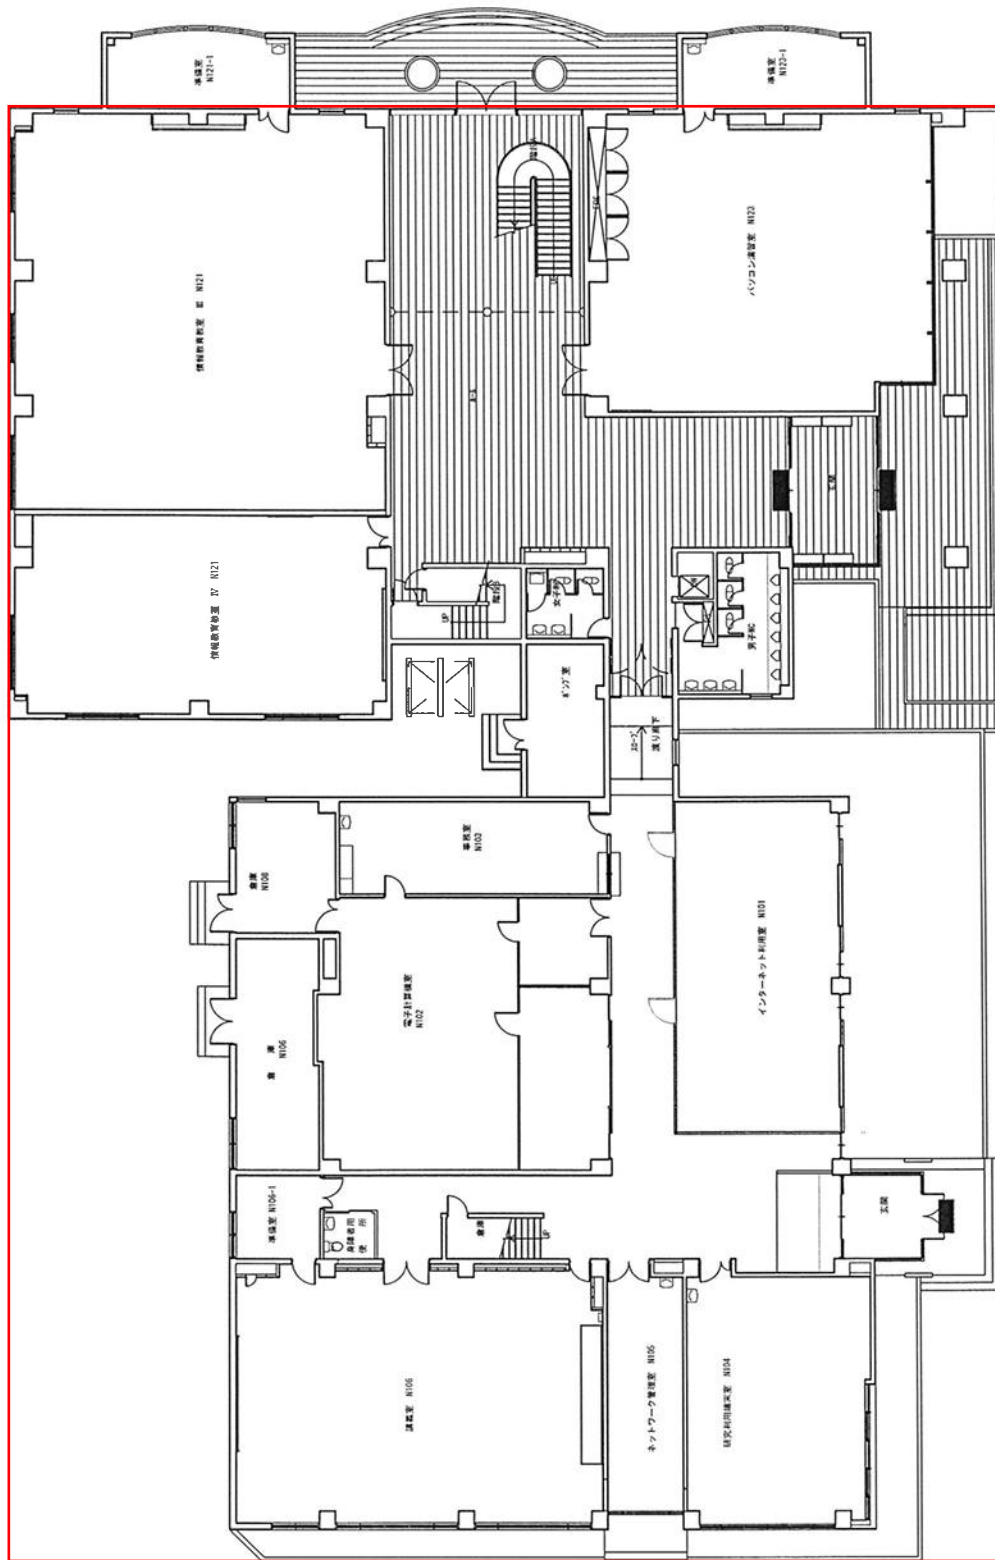


N棟情報科学センター1階平面図

NISHINIPPON INSTITUTE OF TECHNOLOGY		TITLE 情報科学センター 1階平面図	
	DRAWN BY	PLANNED BY	CHECKED BY
	(Saito)		(Saito)
	SCALE 1/200		
	DATE		

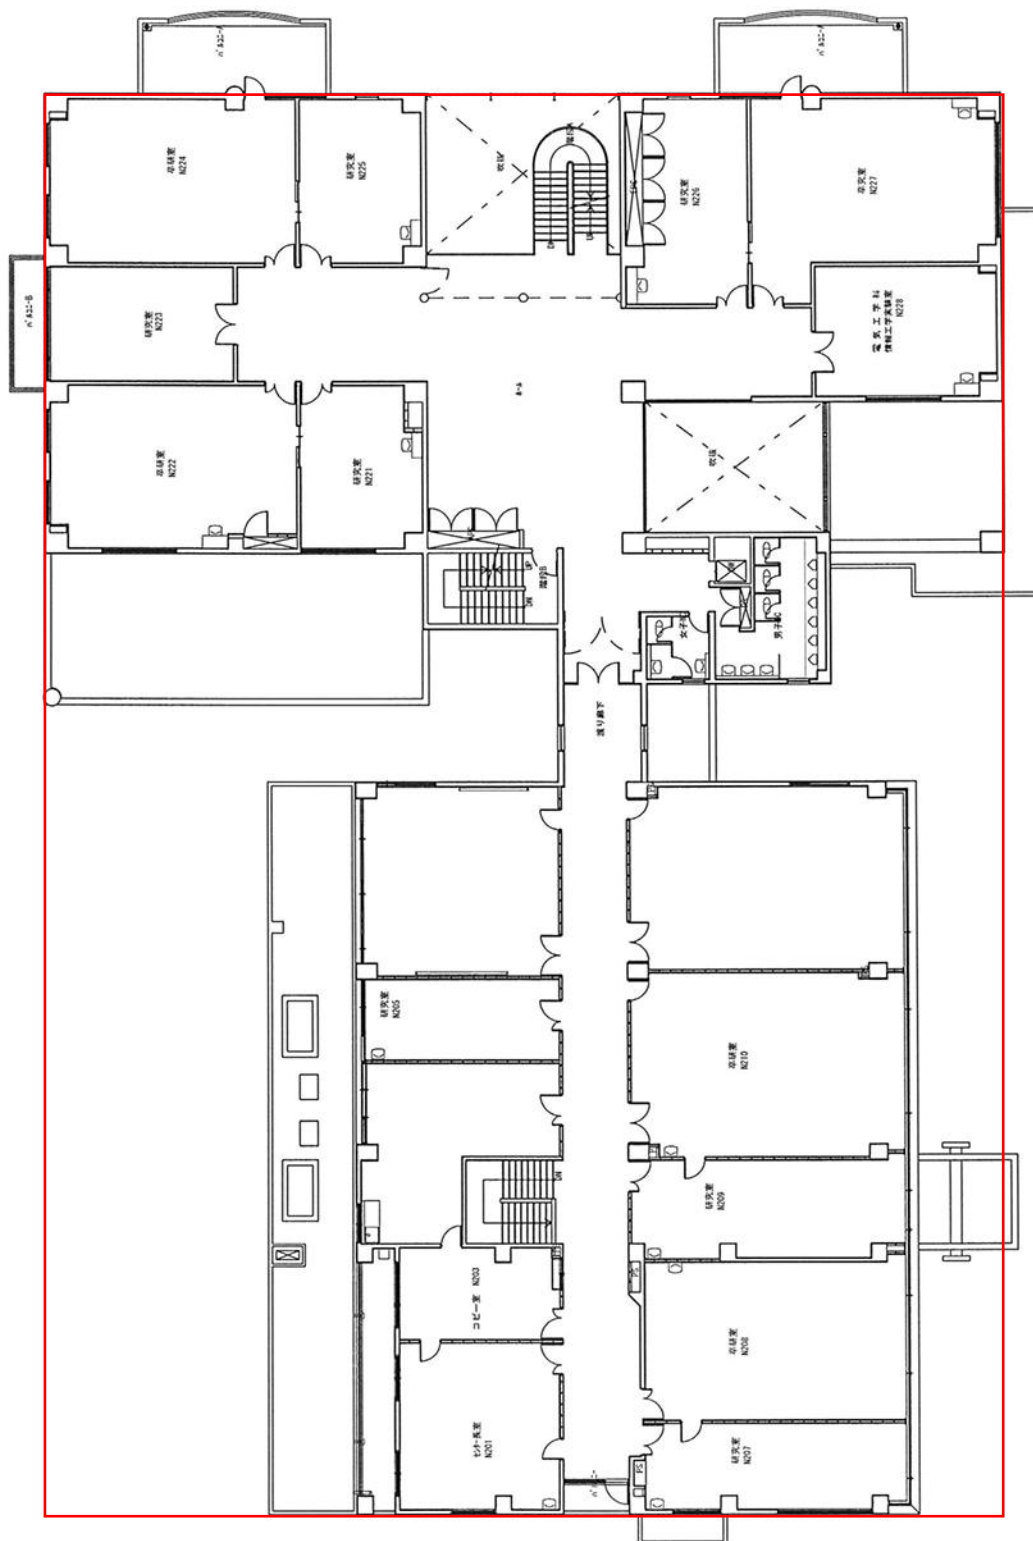


NISHINIPPON INSTITUTE OF TECHNOLOGY		TITLE 情報科学センター 2階平面図	
DRAWN BY K. Saito	PLANNED BY	CHECKED BY K. Saito	APPROVED BY
		SCALE 1/200	
		DATE	

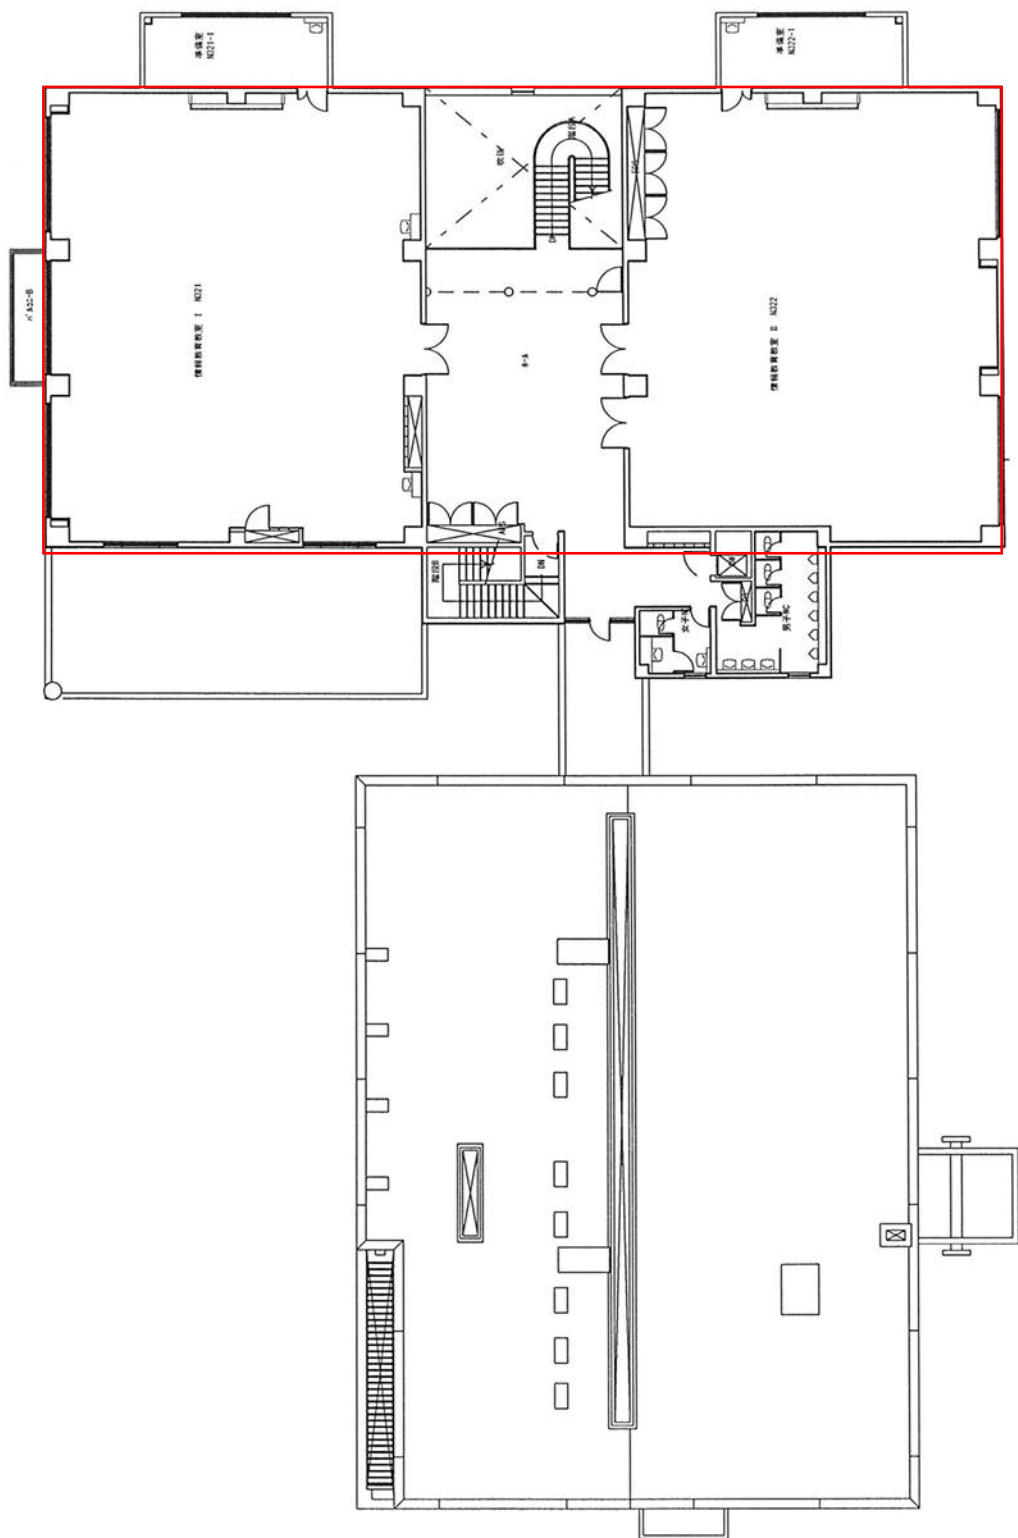


N棟情報科学センター3階平面図

NISHINIPPON INSTITUTE OF TECHNOLOGY	TITLE 情報科学センター 3階平面図 DRAWN BY K. Saito CHECKED BY K. Saito APPROVED BY K. Saito SCALE 1/200 DATE
-------------------------------------	--

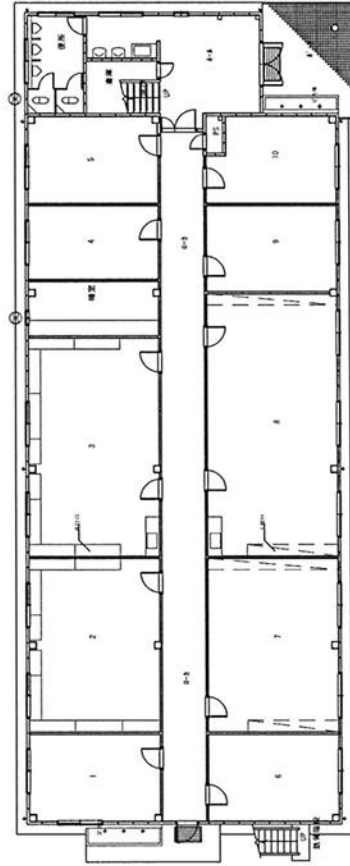


P棟体育系部室1階平面図

NISHINIPPON INSTITUTE OF TECHNOLOGY	TITLE P棟 体育系部室 1階平面図			
	DRAWN BY (K. Saito)	PLANNED BY	CHECKED BY (K. Saito)	APPROVED BY DATE

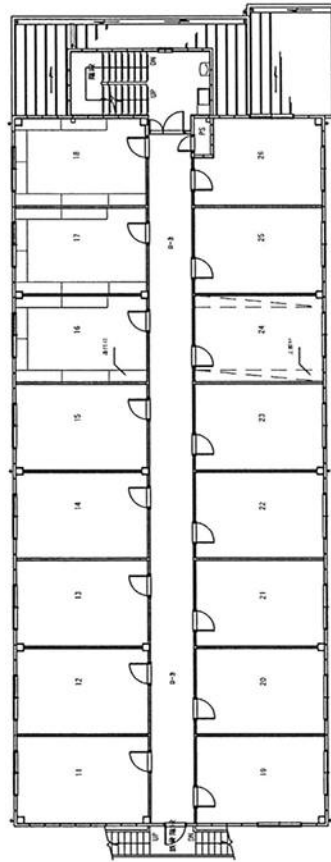



P棟体育系部室2階平面図


NISHINIPPON INSTITUTE OF TECHNOLOGY	TITLE				P棟体育系部室2階平面図	
	DESIGN BY	PLANNED BY	CHECKED BY	APPROVED BY	SCALE	DATE
	(R. Saito)			(R. Saito)	1/200	

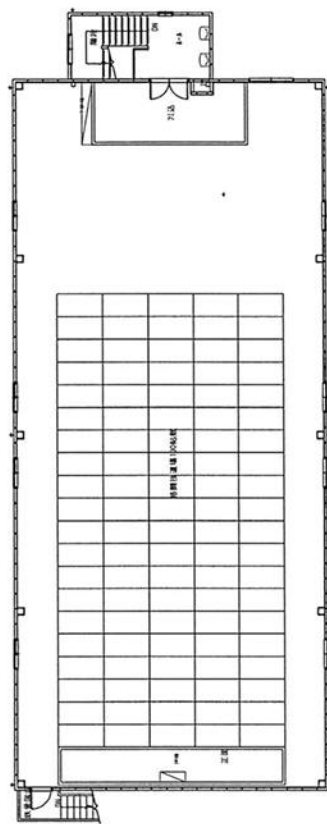

P棟体育系部室3階平面図


NISHINIPPON INSTITUTE OF TECHNOLOGY	TITLE	P棟体育系部室3階平面図
	DRAWN BY K. Saito	APPROVED BY K. Saito
	PLANNED BY K. Saito	CHECKED BY K. Saito
	SCALE 1/200	DATE

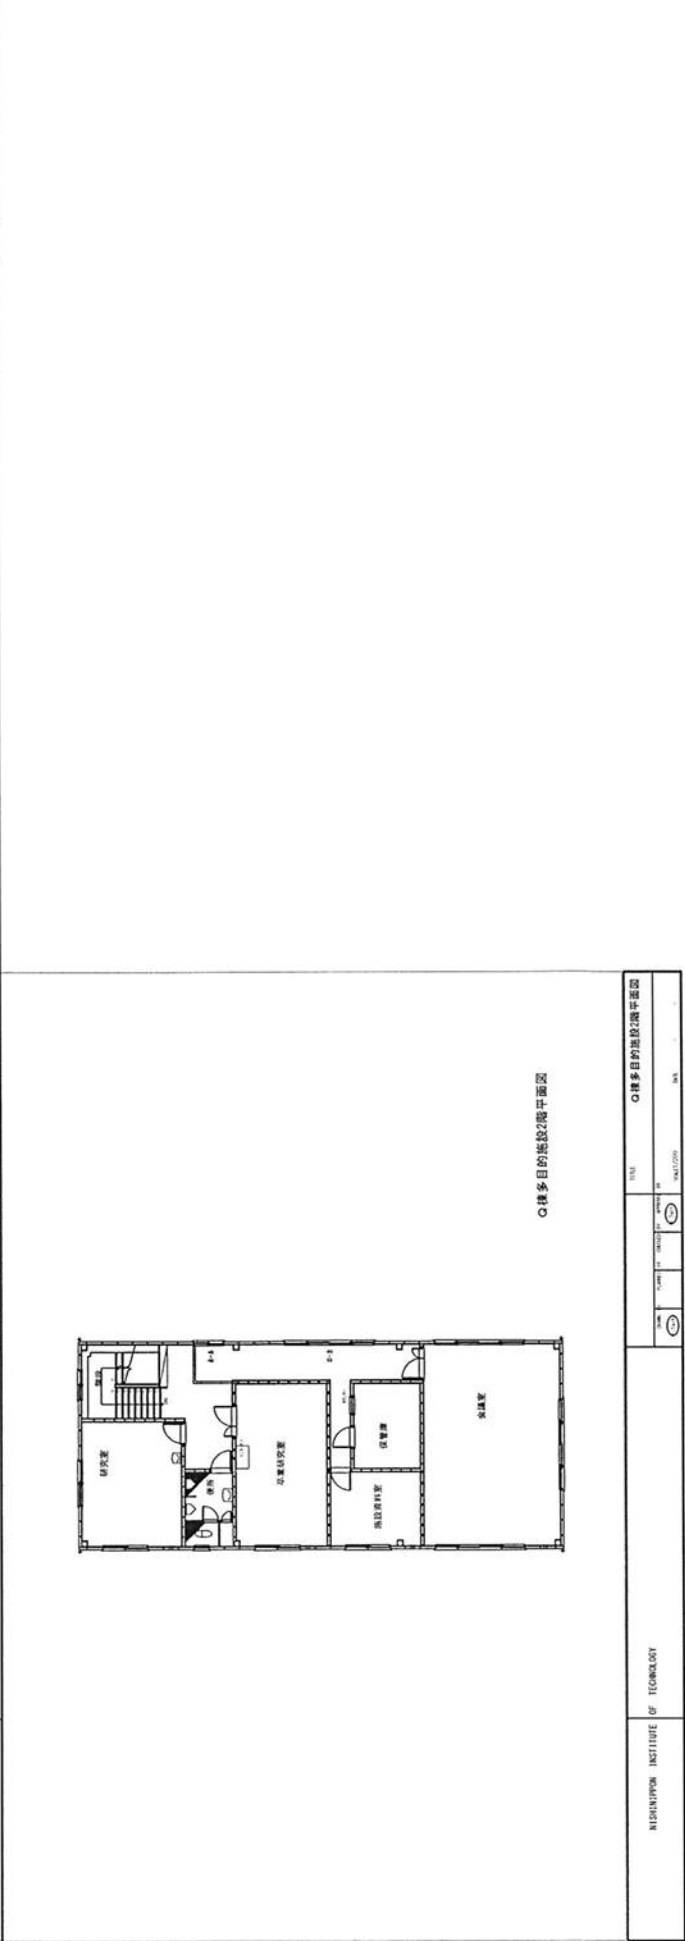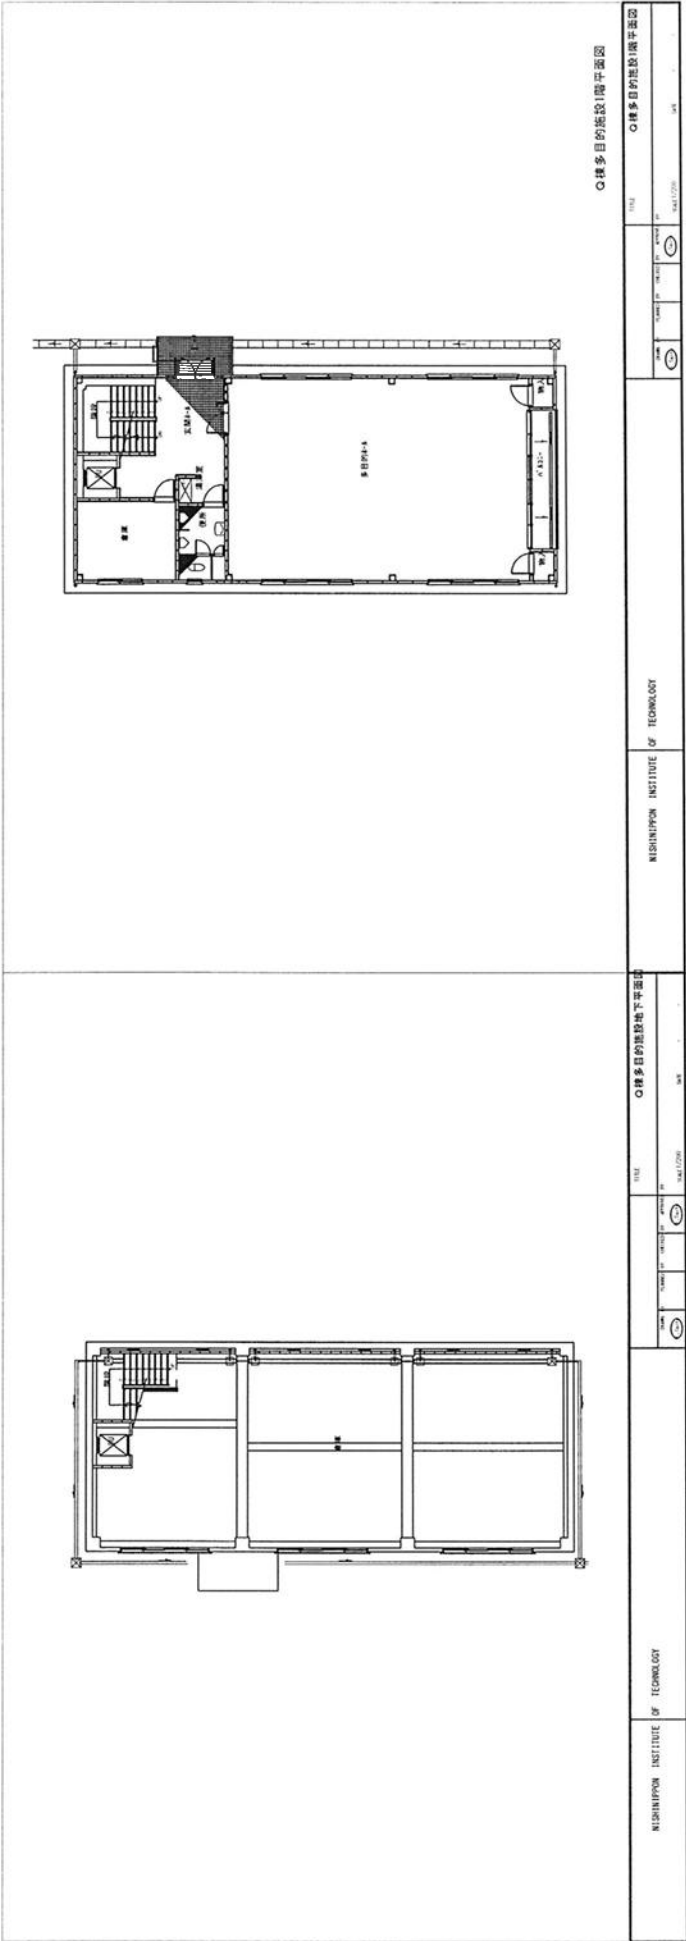

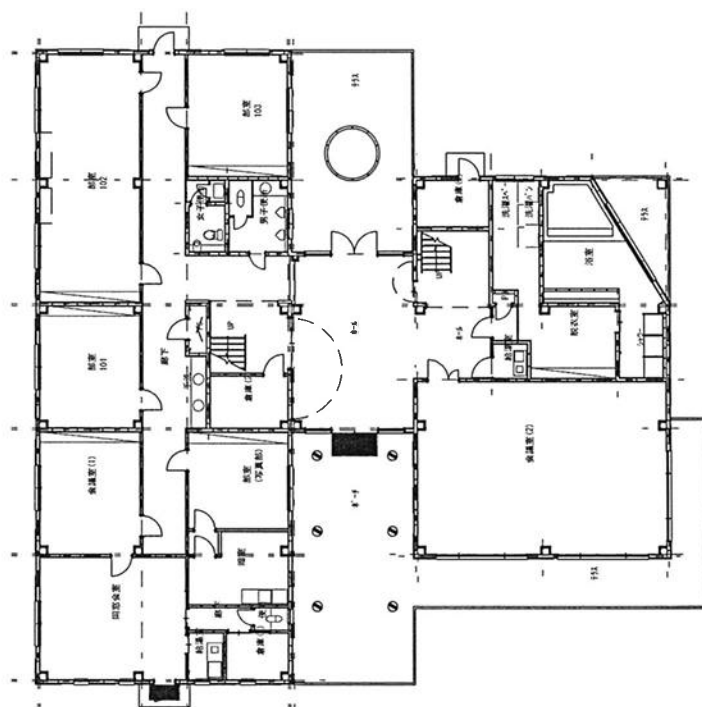


R棟学文系部室1階平面図

NISHINIPPON INSTITUTE OF TECHNOLOGY	TITLE R棟 学文系部室 1階平面図
	DRAWN BY (S12)
	PLANNED BY
	CHECKED BY (S12)
	APPROVED BY
	SCALE 1/200
	DATE

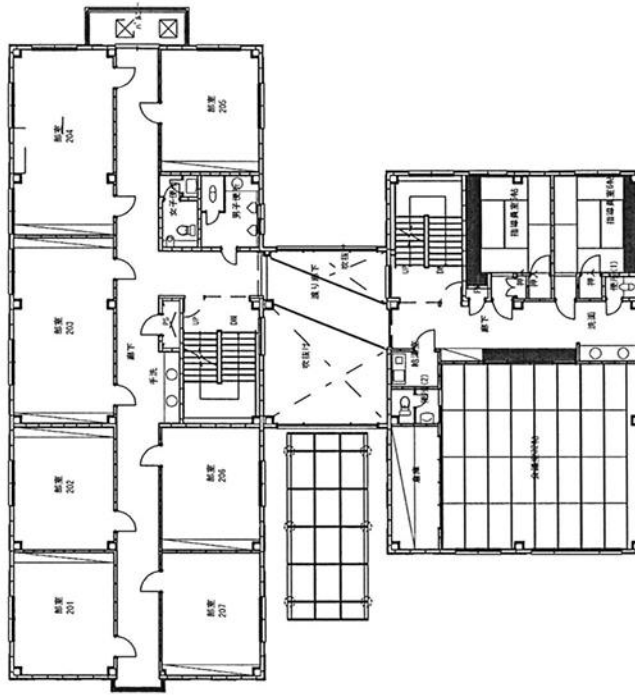


R棟文学系部室2階平面図

NISHINIPPON INSTITUTE OF TECHNOLOGY		TITLE				R棟文学系部室2階平面図	
		DRAWN BY	PLANNED BY	CHECKED BY	APPROVED BY	SCALE	DATE
		(S.1119)			(S.1119)		
						/200	

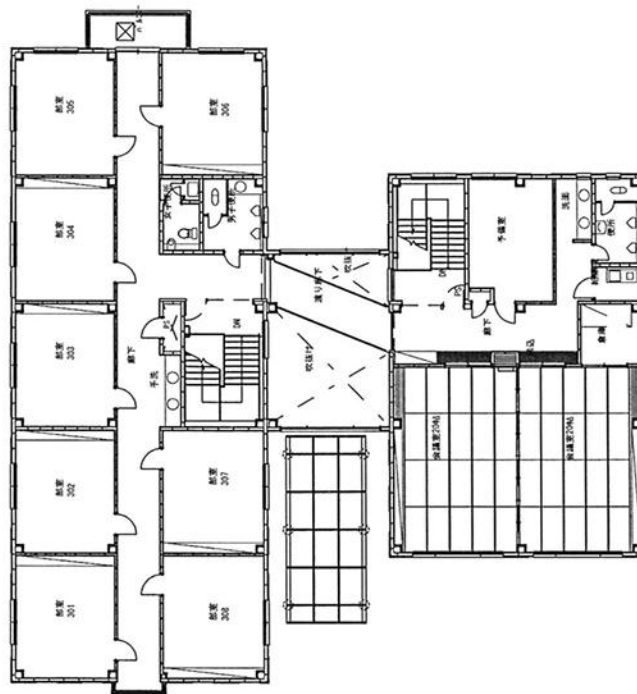

NISHINIPPON INSTITUTE OF TECHNOLOGY		TITLE R棟学文系部室3階平面图			
		DOWN BY (Seals)	PLANNED BY	CHECKED BY (Seals)	APPROVED BY DATE

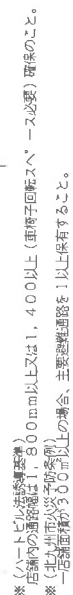


機械室	①	WI, 100XL 600XH500	2
-----	---	--------------------	---



機樣基礎リスト表	
機樣室	① W1,500xL 800xH300 1
	② W1,000xL 800xH300 2
	③ W1,300xL 800xH300 1

原裝: 1,250mm
 輸出: 164mm
 輸入: 270mm

階段幅: 1430mm
蹴上げ: 153mm
蹴下面: 300mm

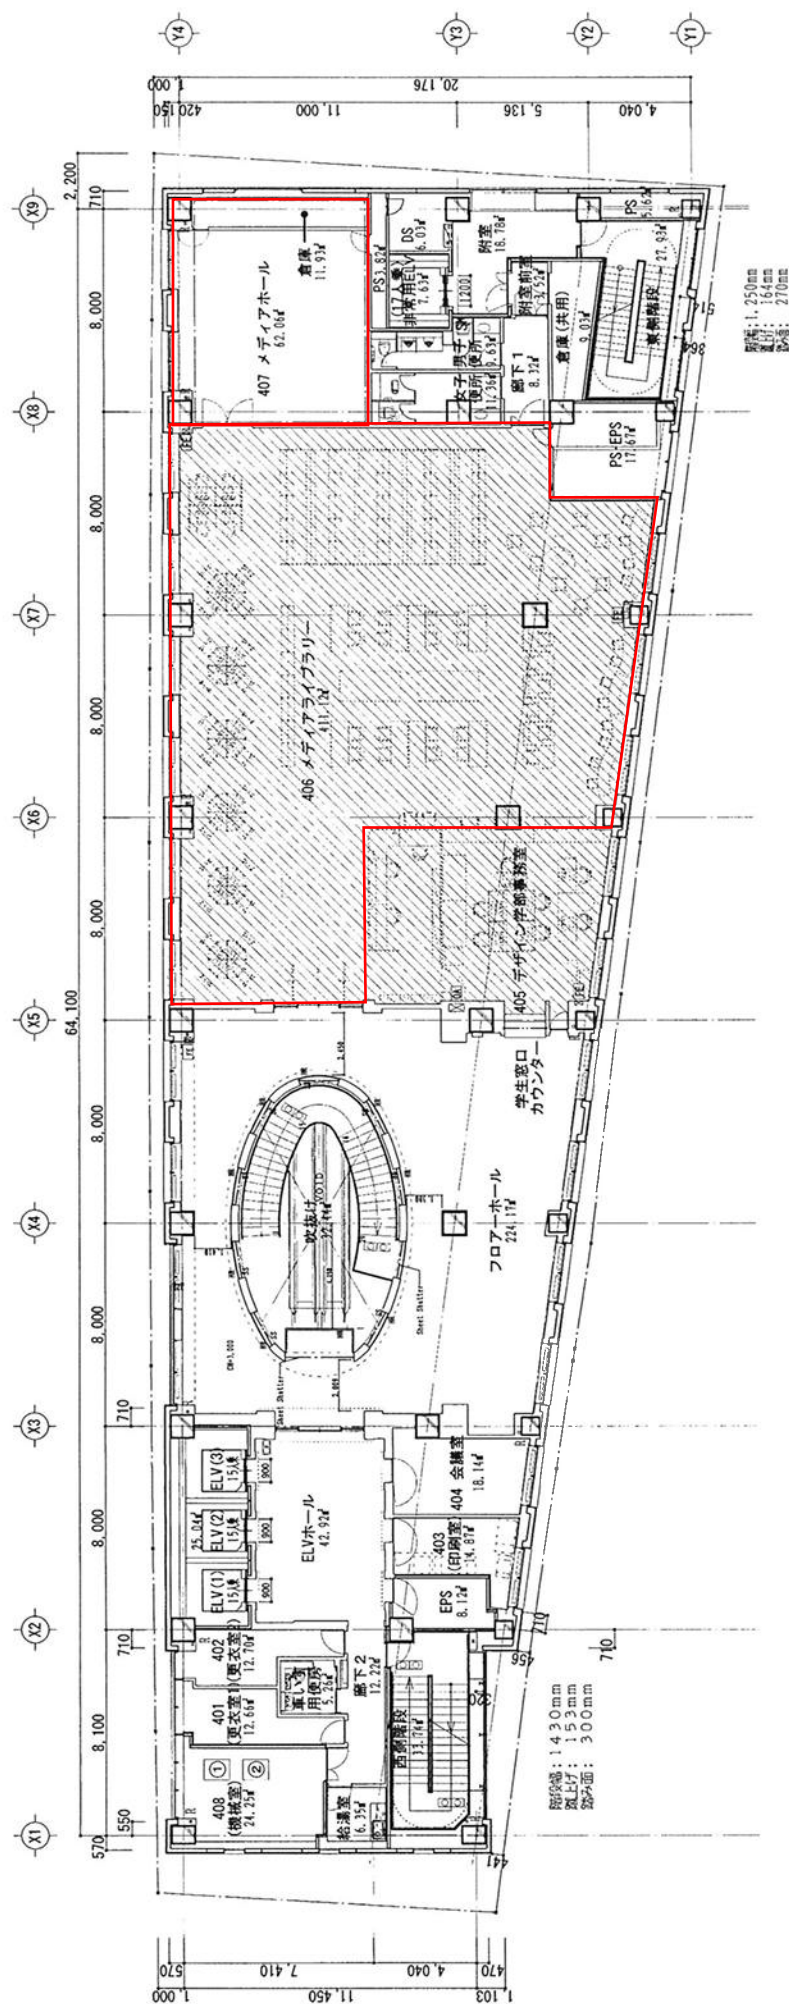



機械基礎リスト表


機械室	①	W1,300xL 800xH300	!
	②	W1500xL 800xH300	!


原裝: 1.250mm
 減上: 164mm
 減入: 270mm

幅径: 1430mm
 高: 153mm
 深: 300mm

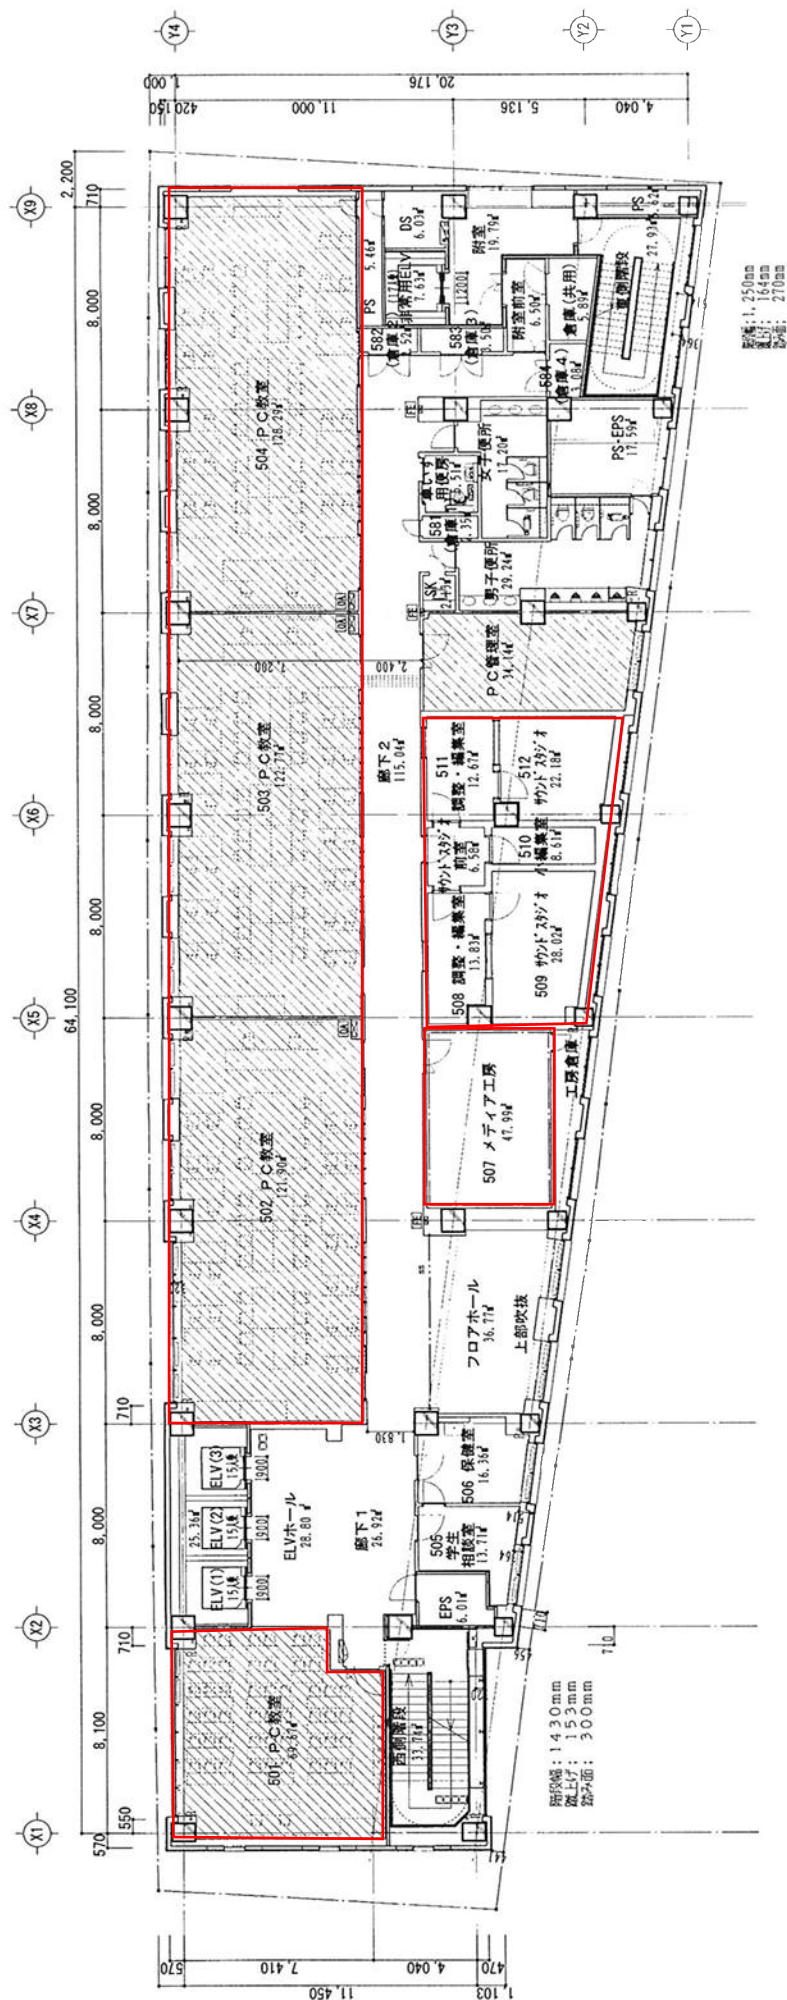


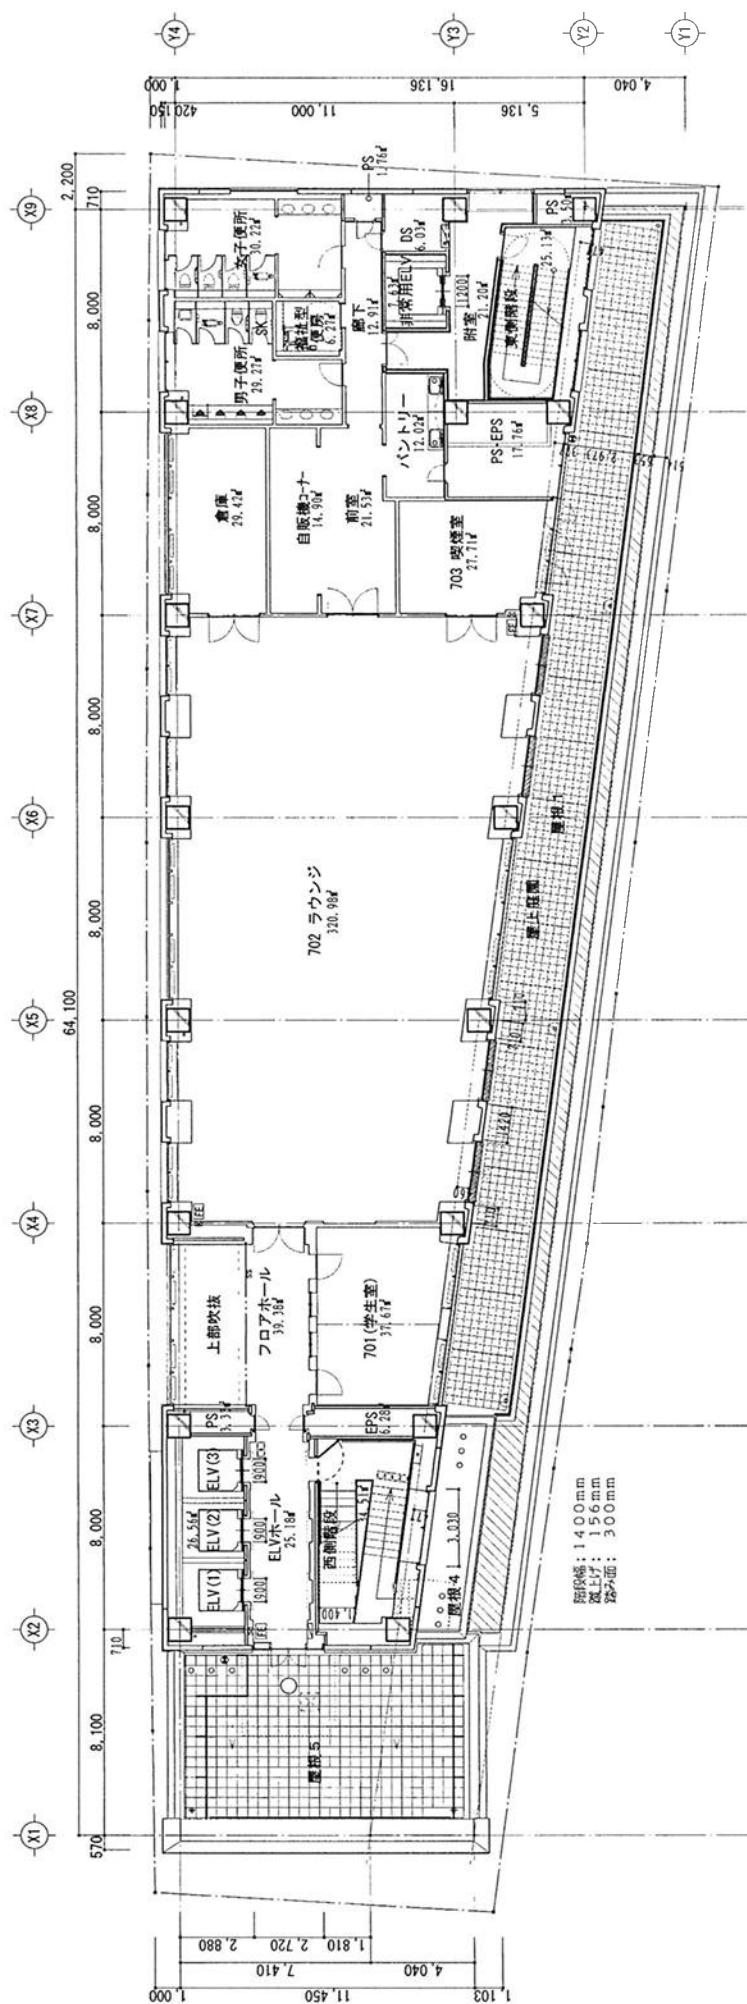

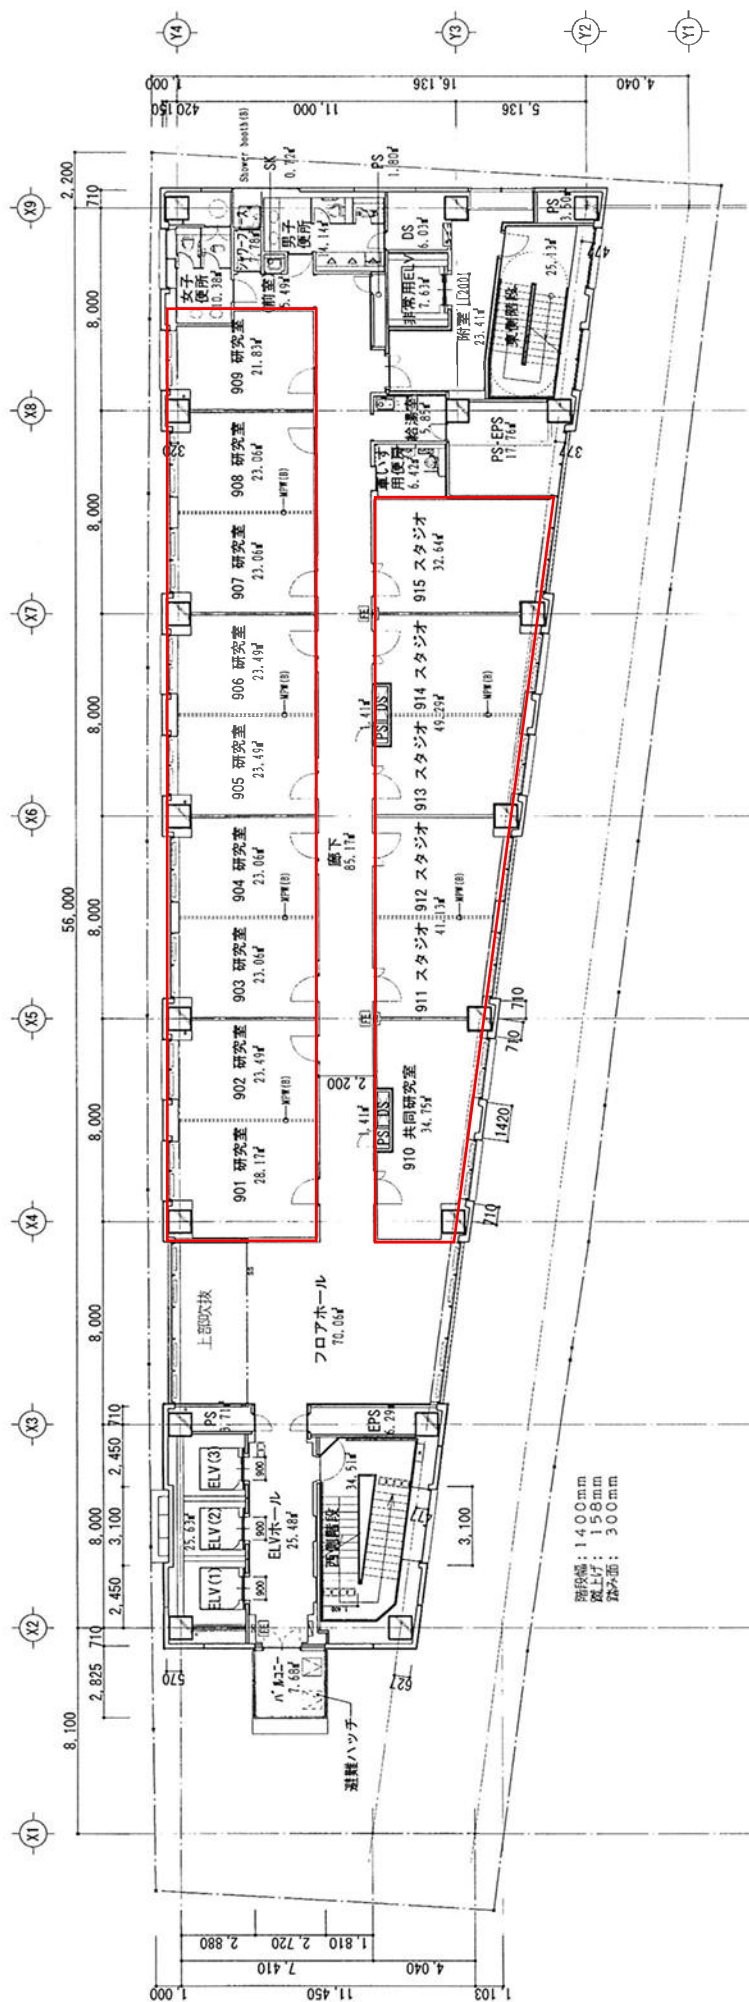


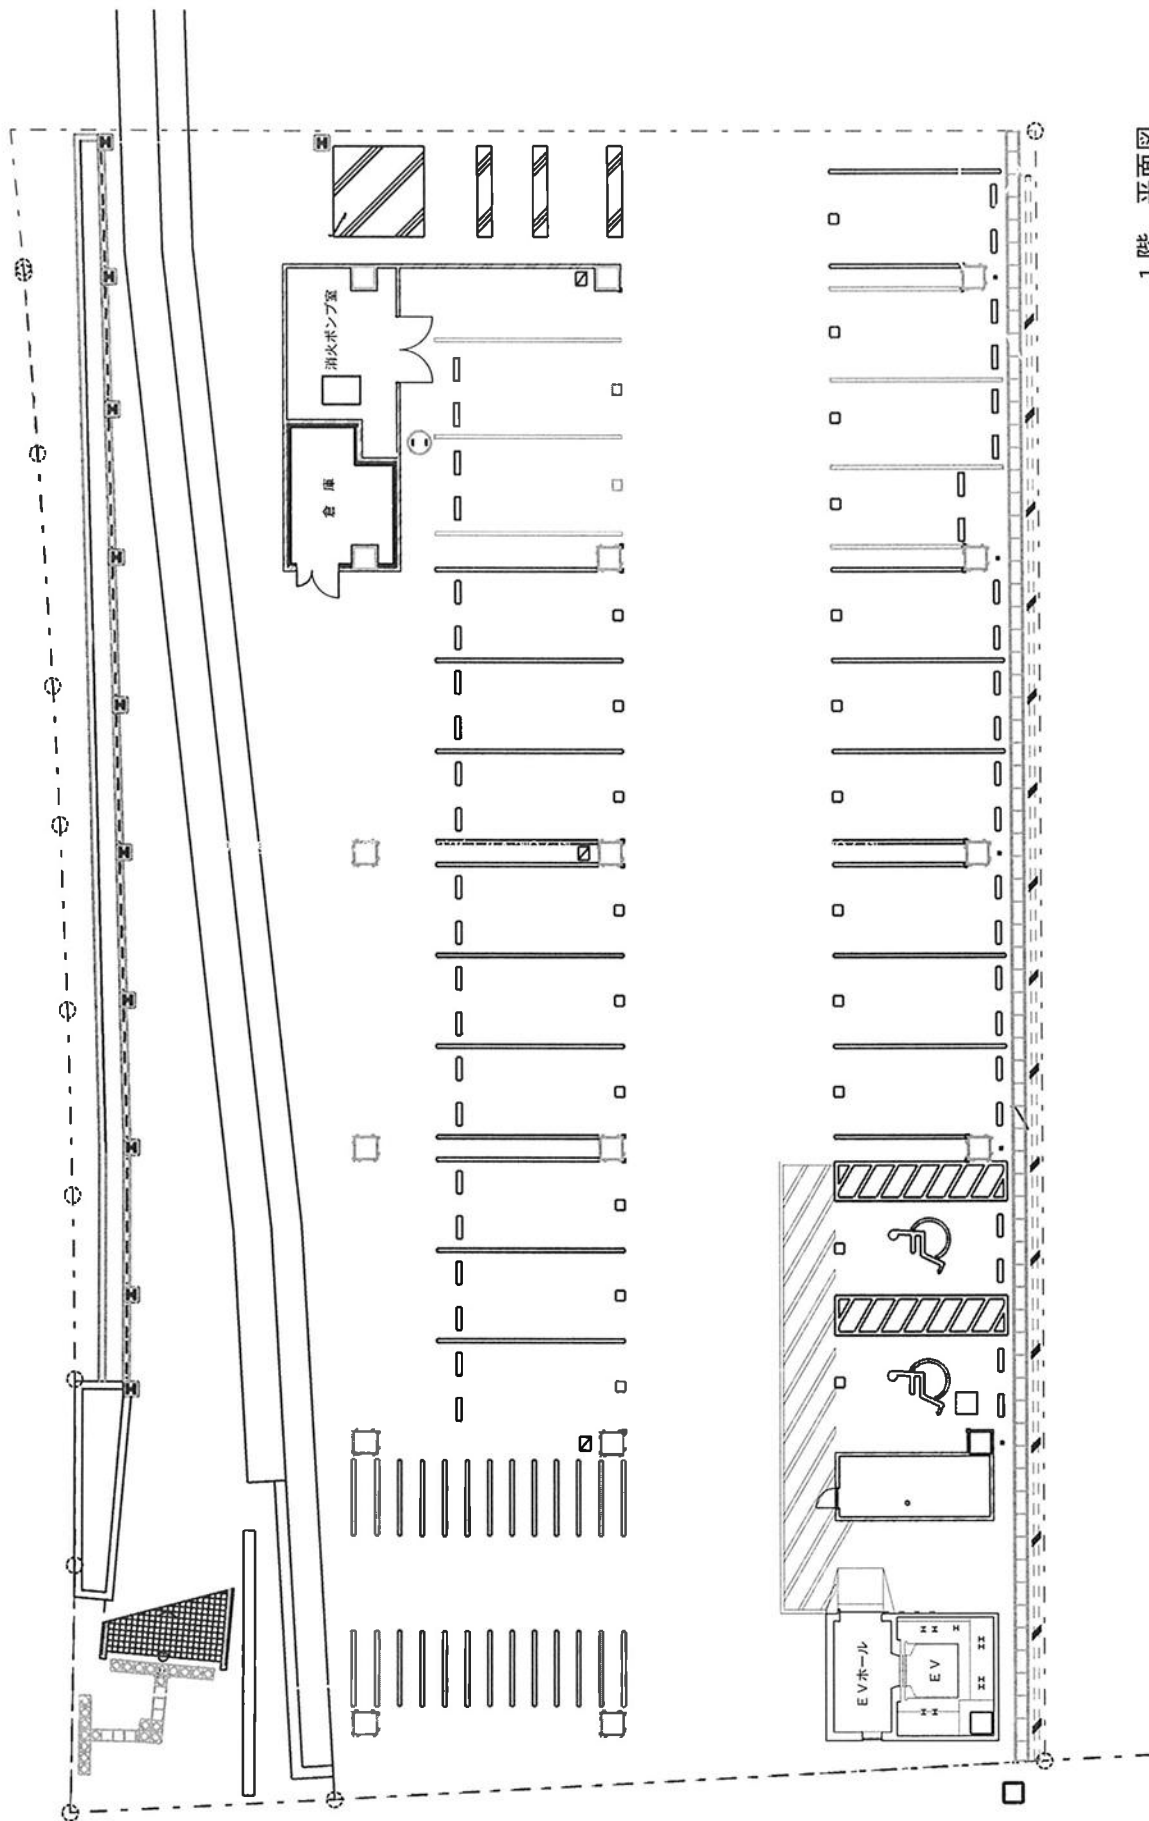


1階 平面図

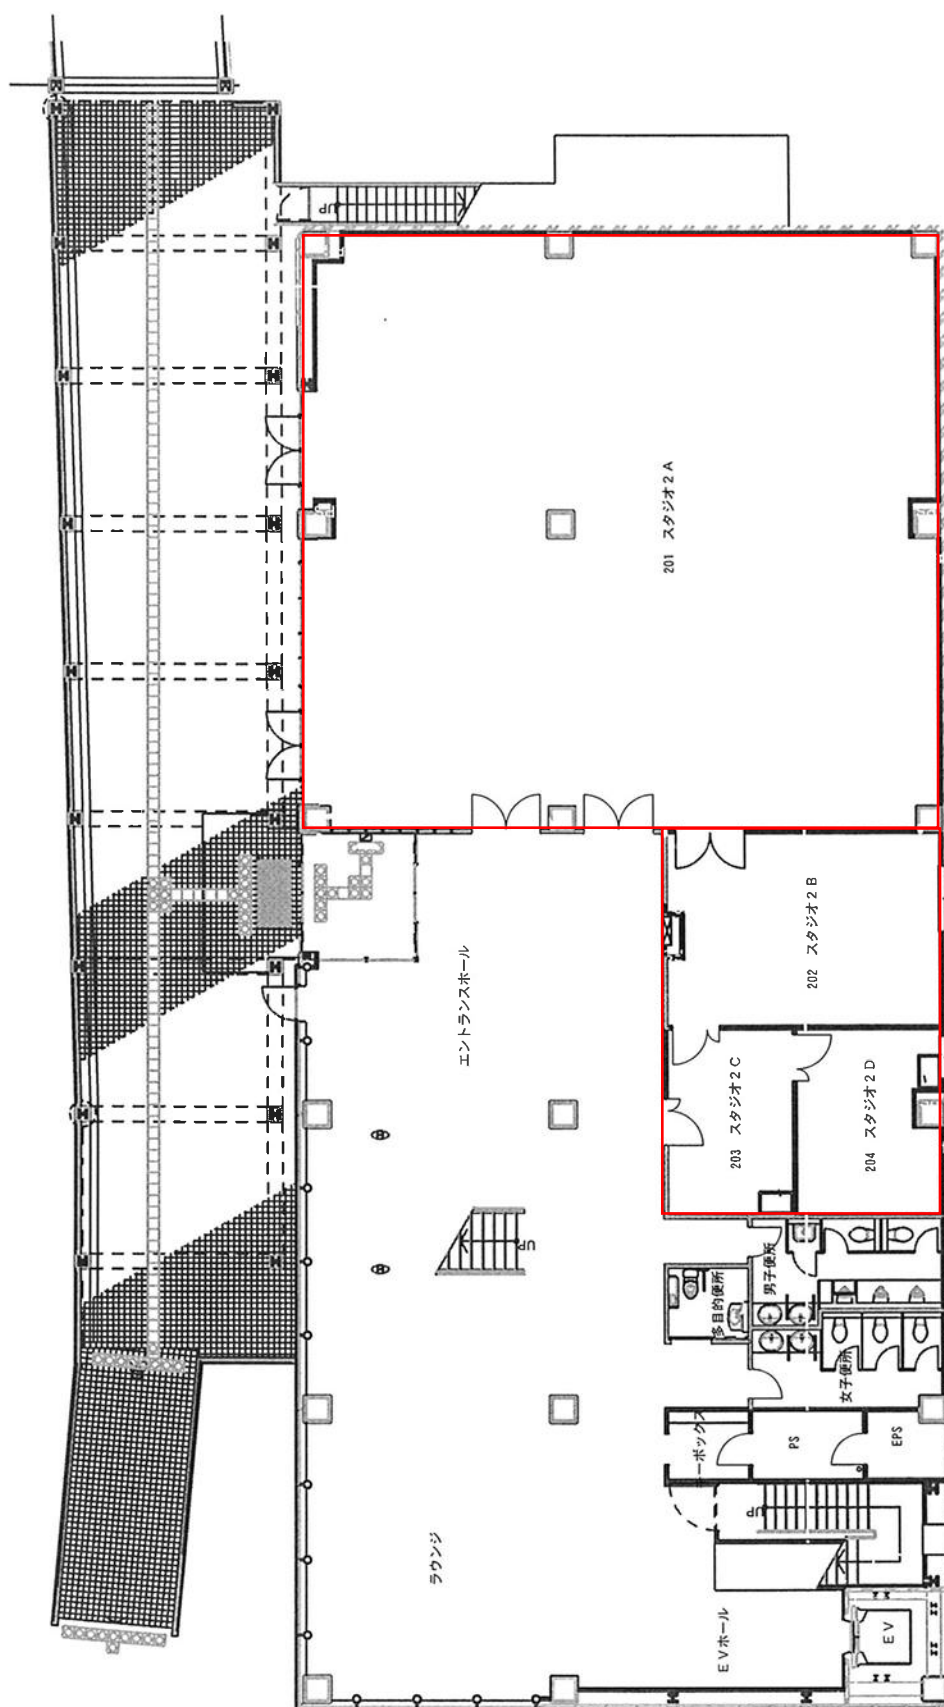


2階 平面図

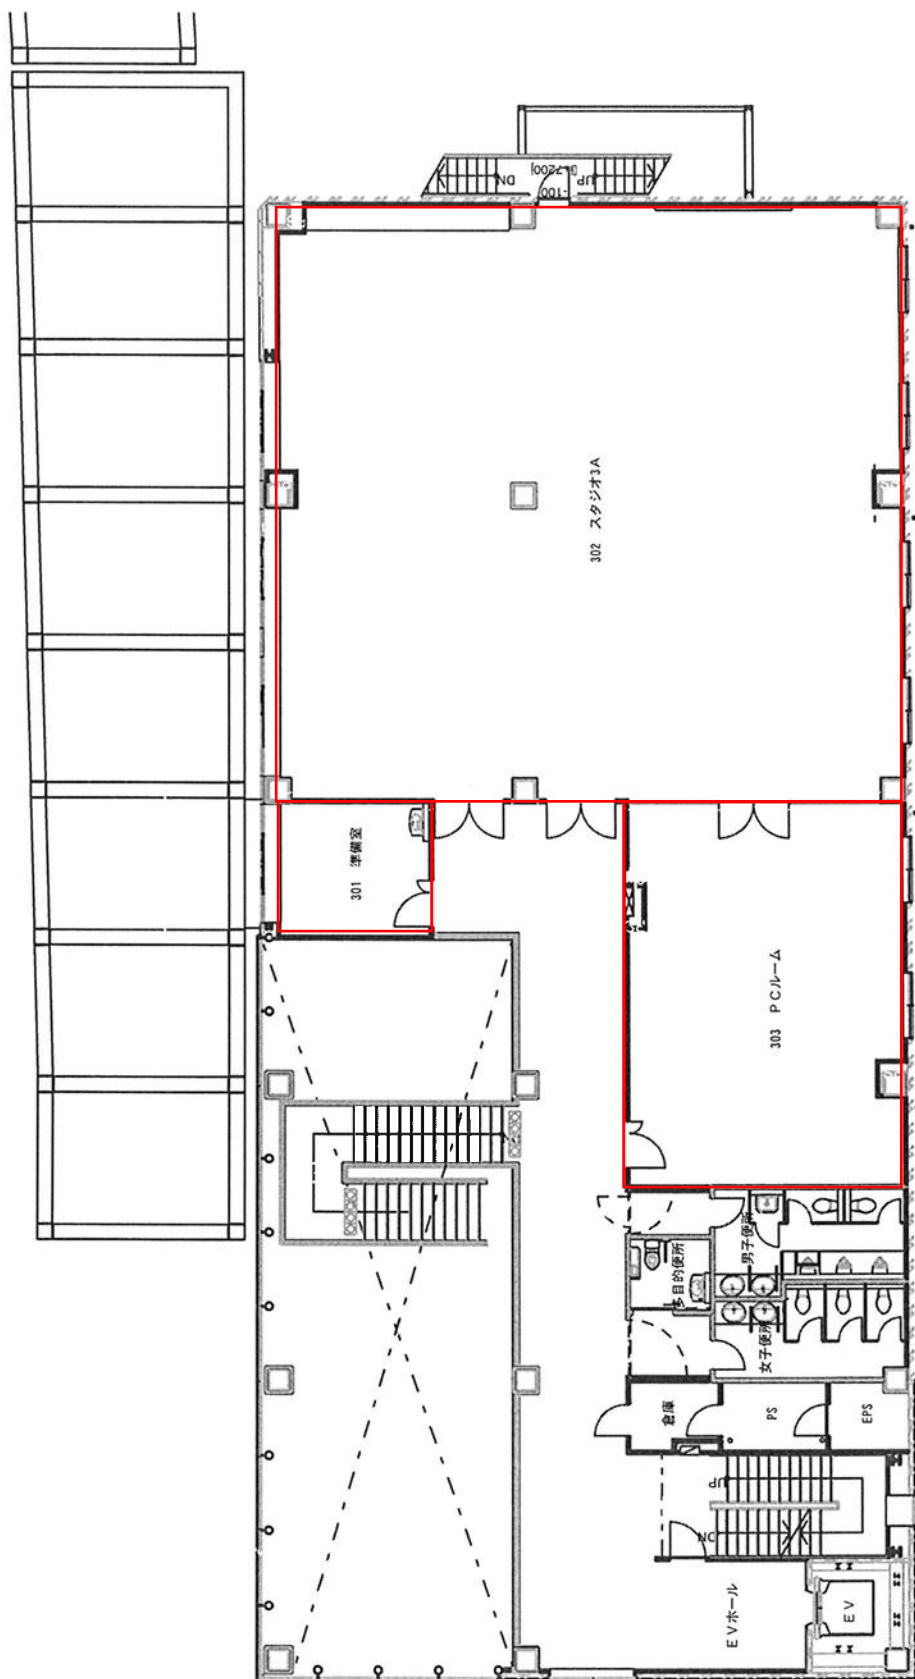

3階 平面図

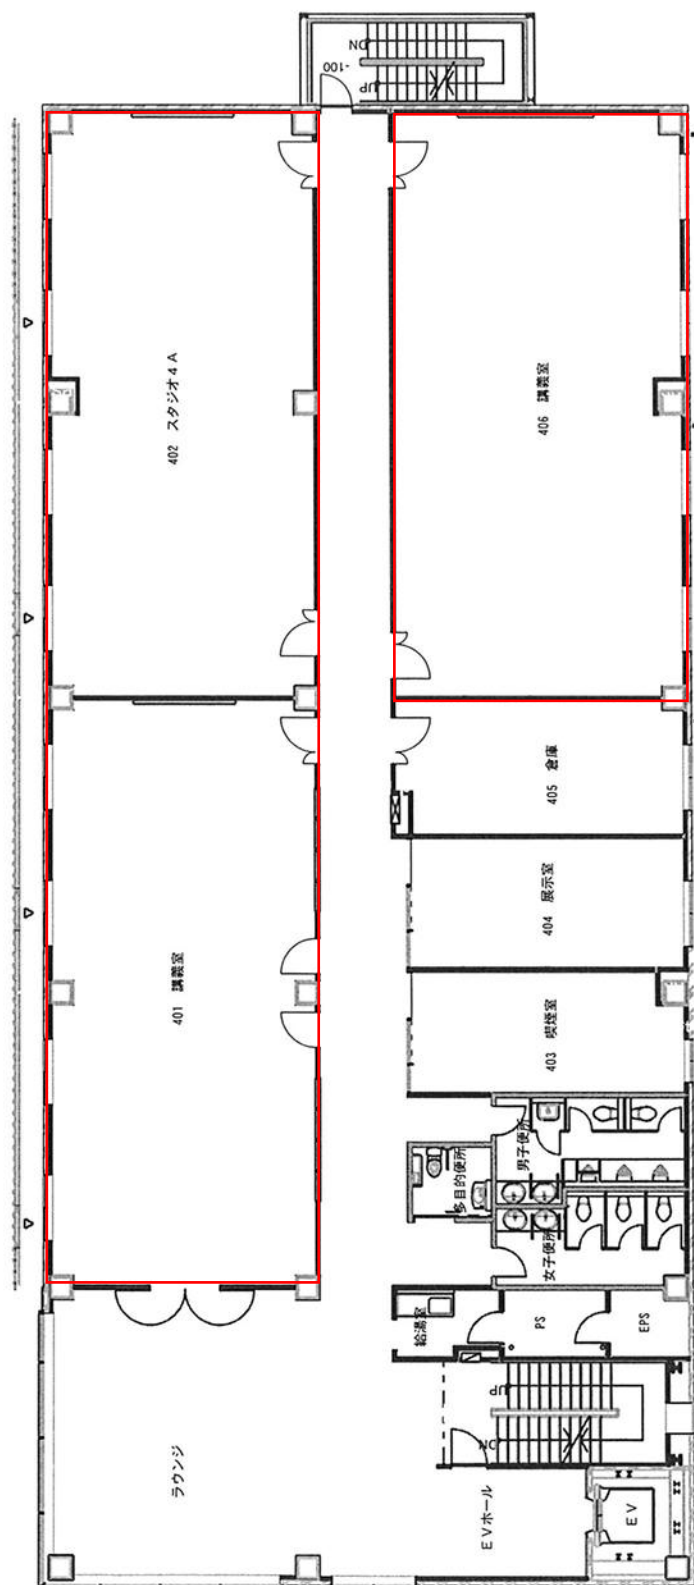

4階 平面図

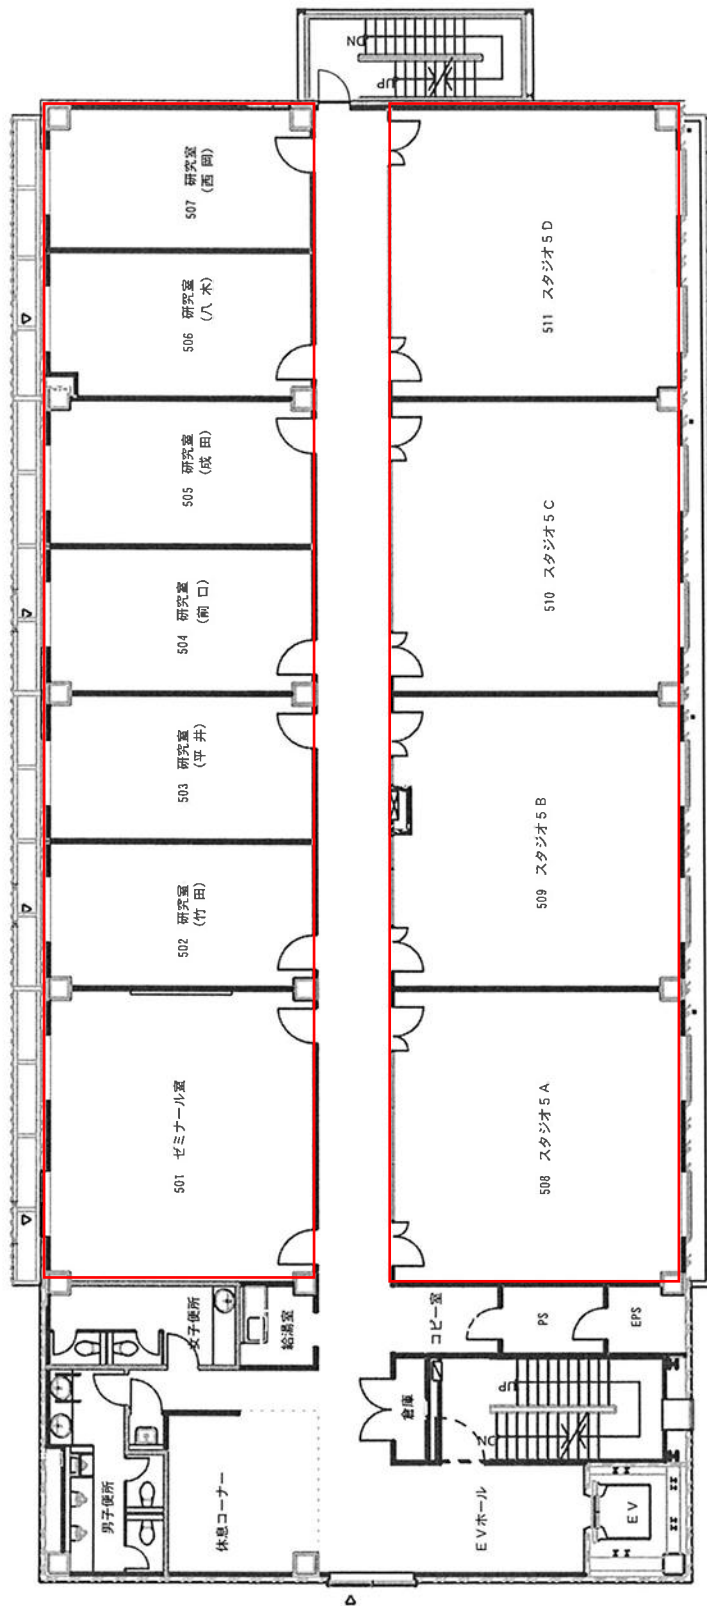

5階 平面図

